




Legend

- | | | | |
|--|---------------|--|------------------|
| | New Plantings | | Sidewalks |
| | Signals | | Shared-use Path |
| | Fencing | | Wetland Boundary |

CHAMPLAIN PARKWAY

 

U.S. Department of Transportation
Federal Highway
Administration





VERMONT AGENCY
OF TRANSPORTATION




Stantec



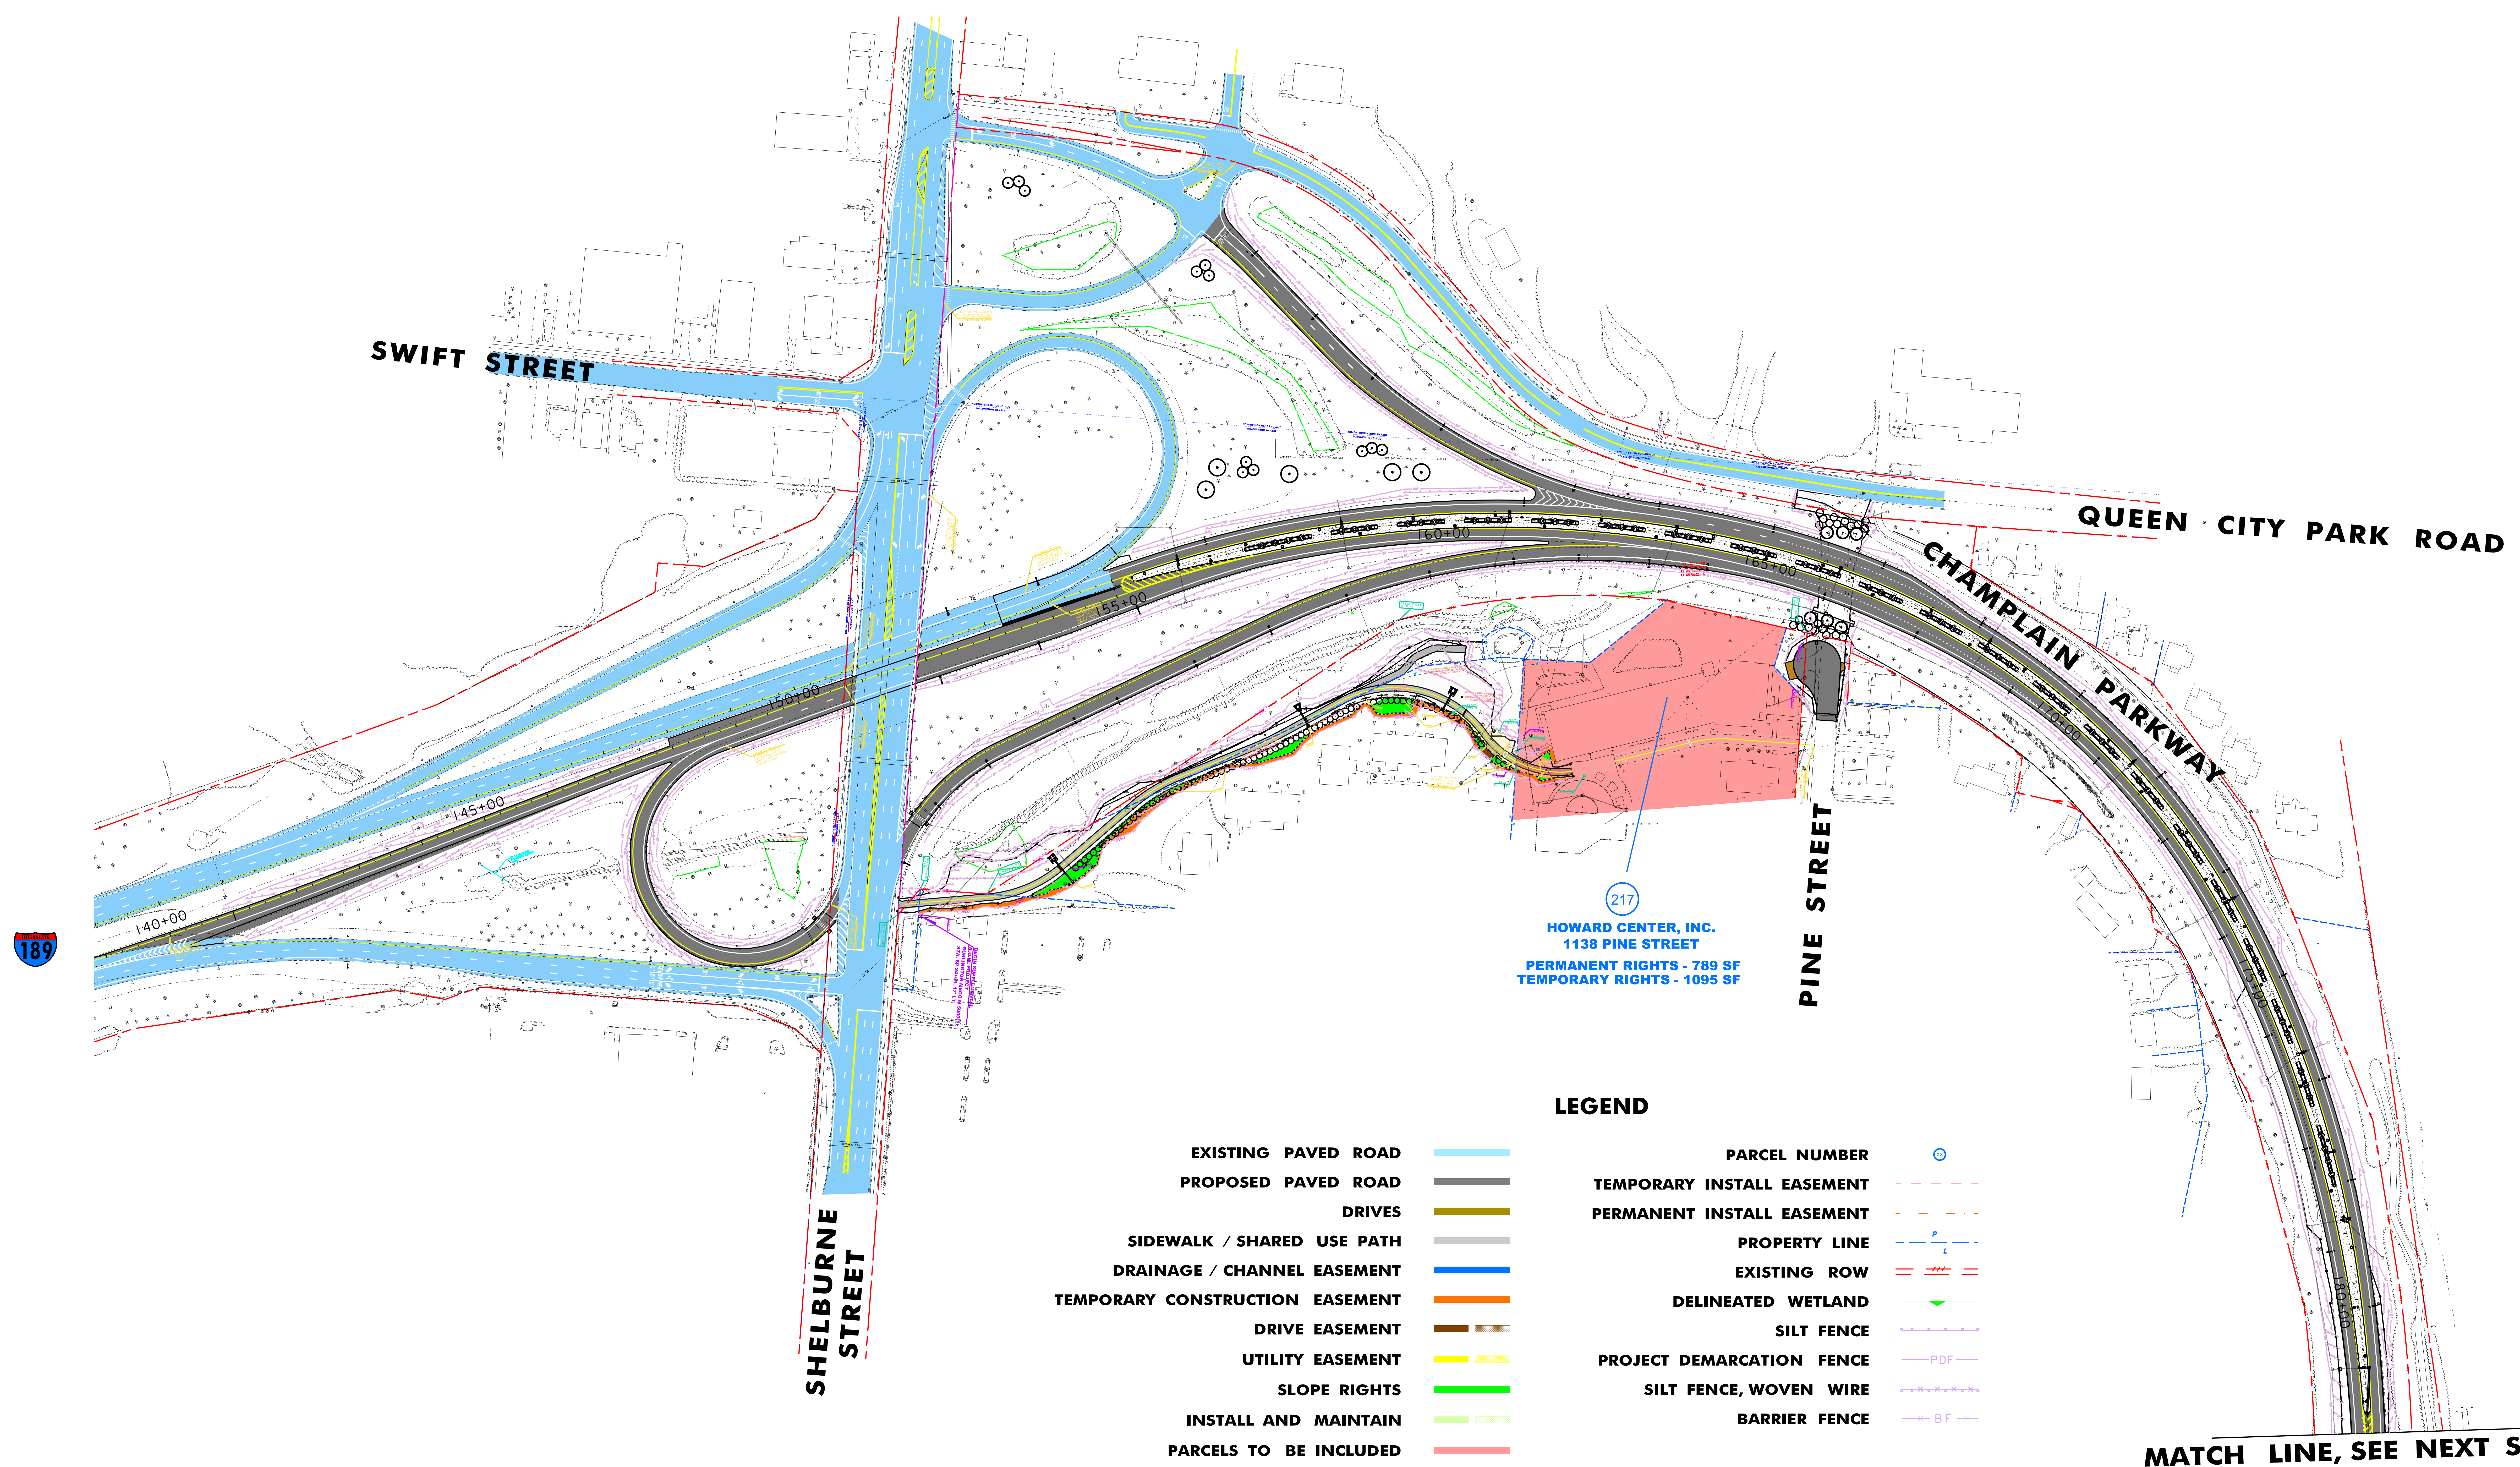

 

 

U.S. Department of Transportation
Federal Highway
Administration




VERMONT AGENCY
OF TRANSPORTATION





CHAMPLAIN PARKWAY NECESSITY HEARING




Stantec

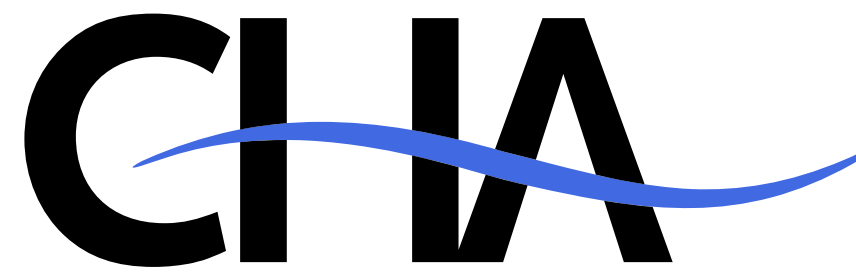

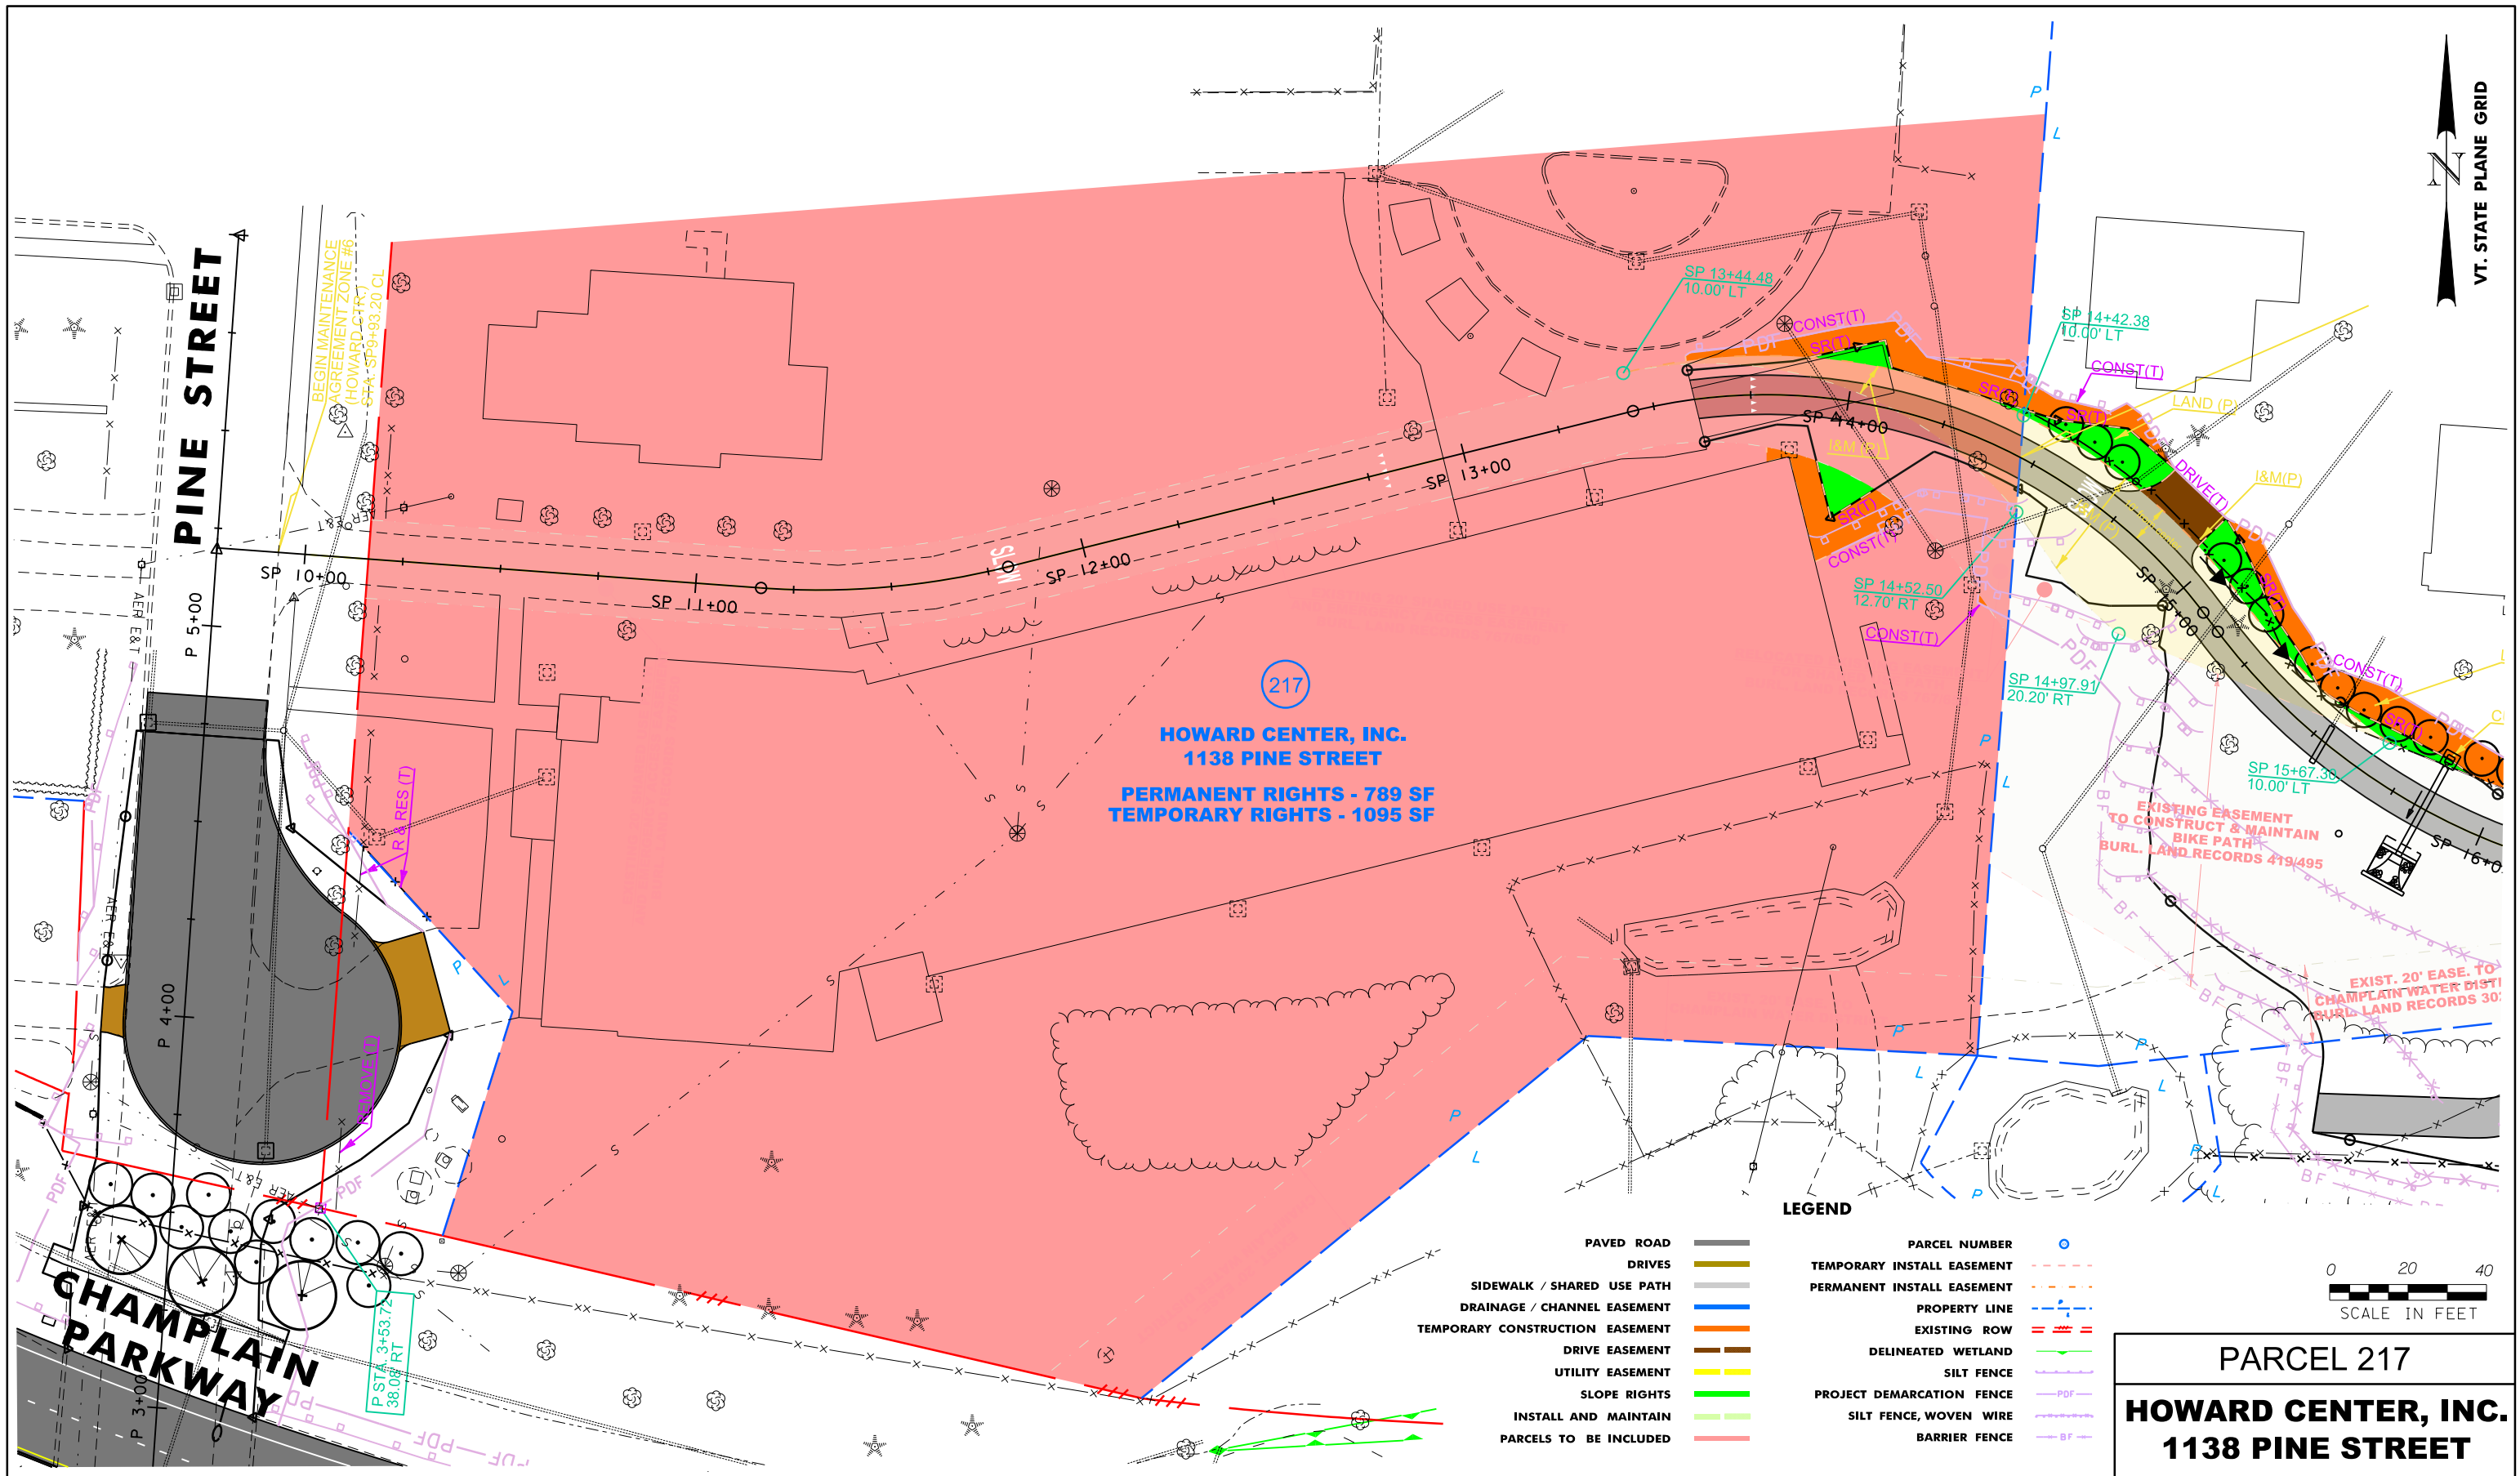

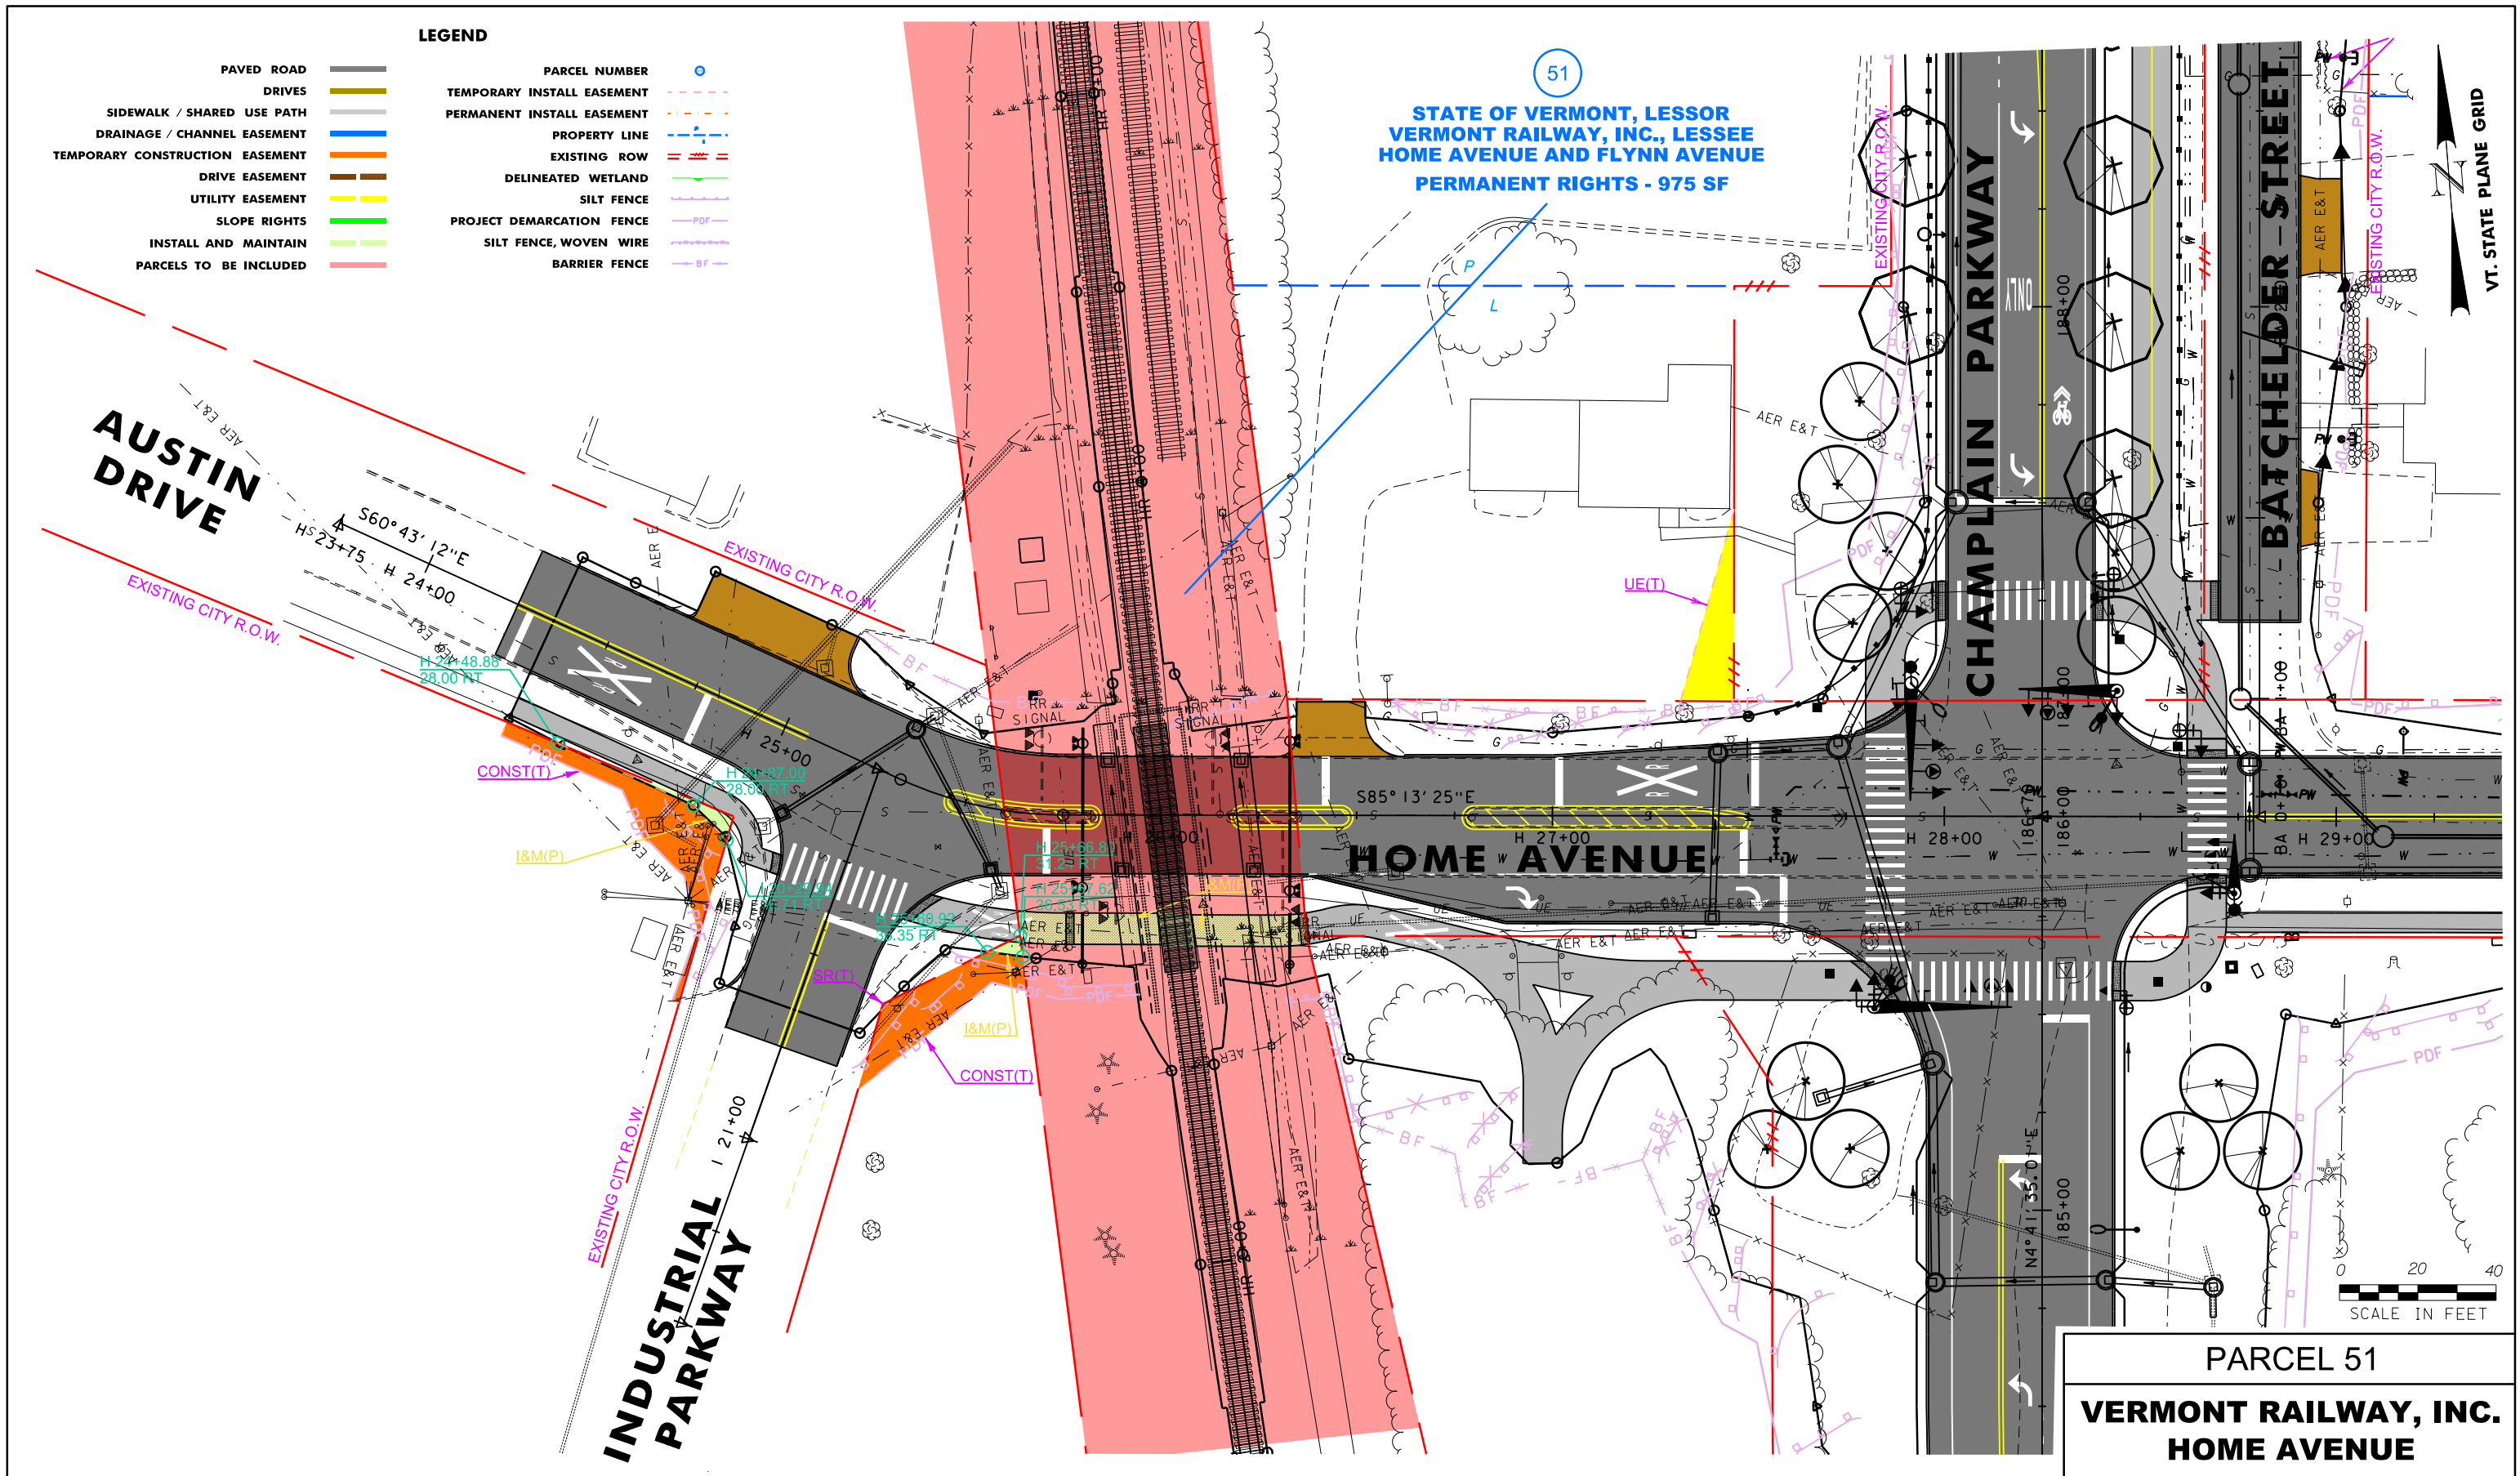

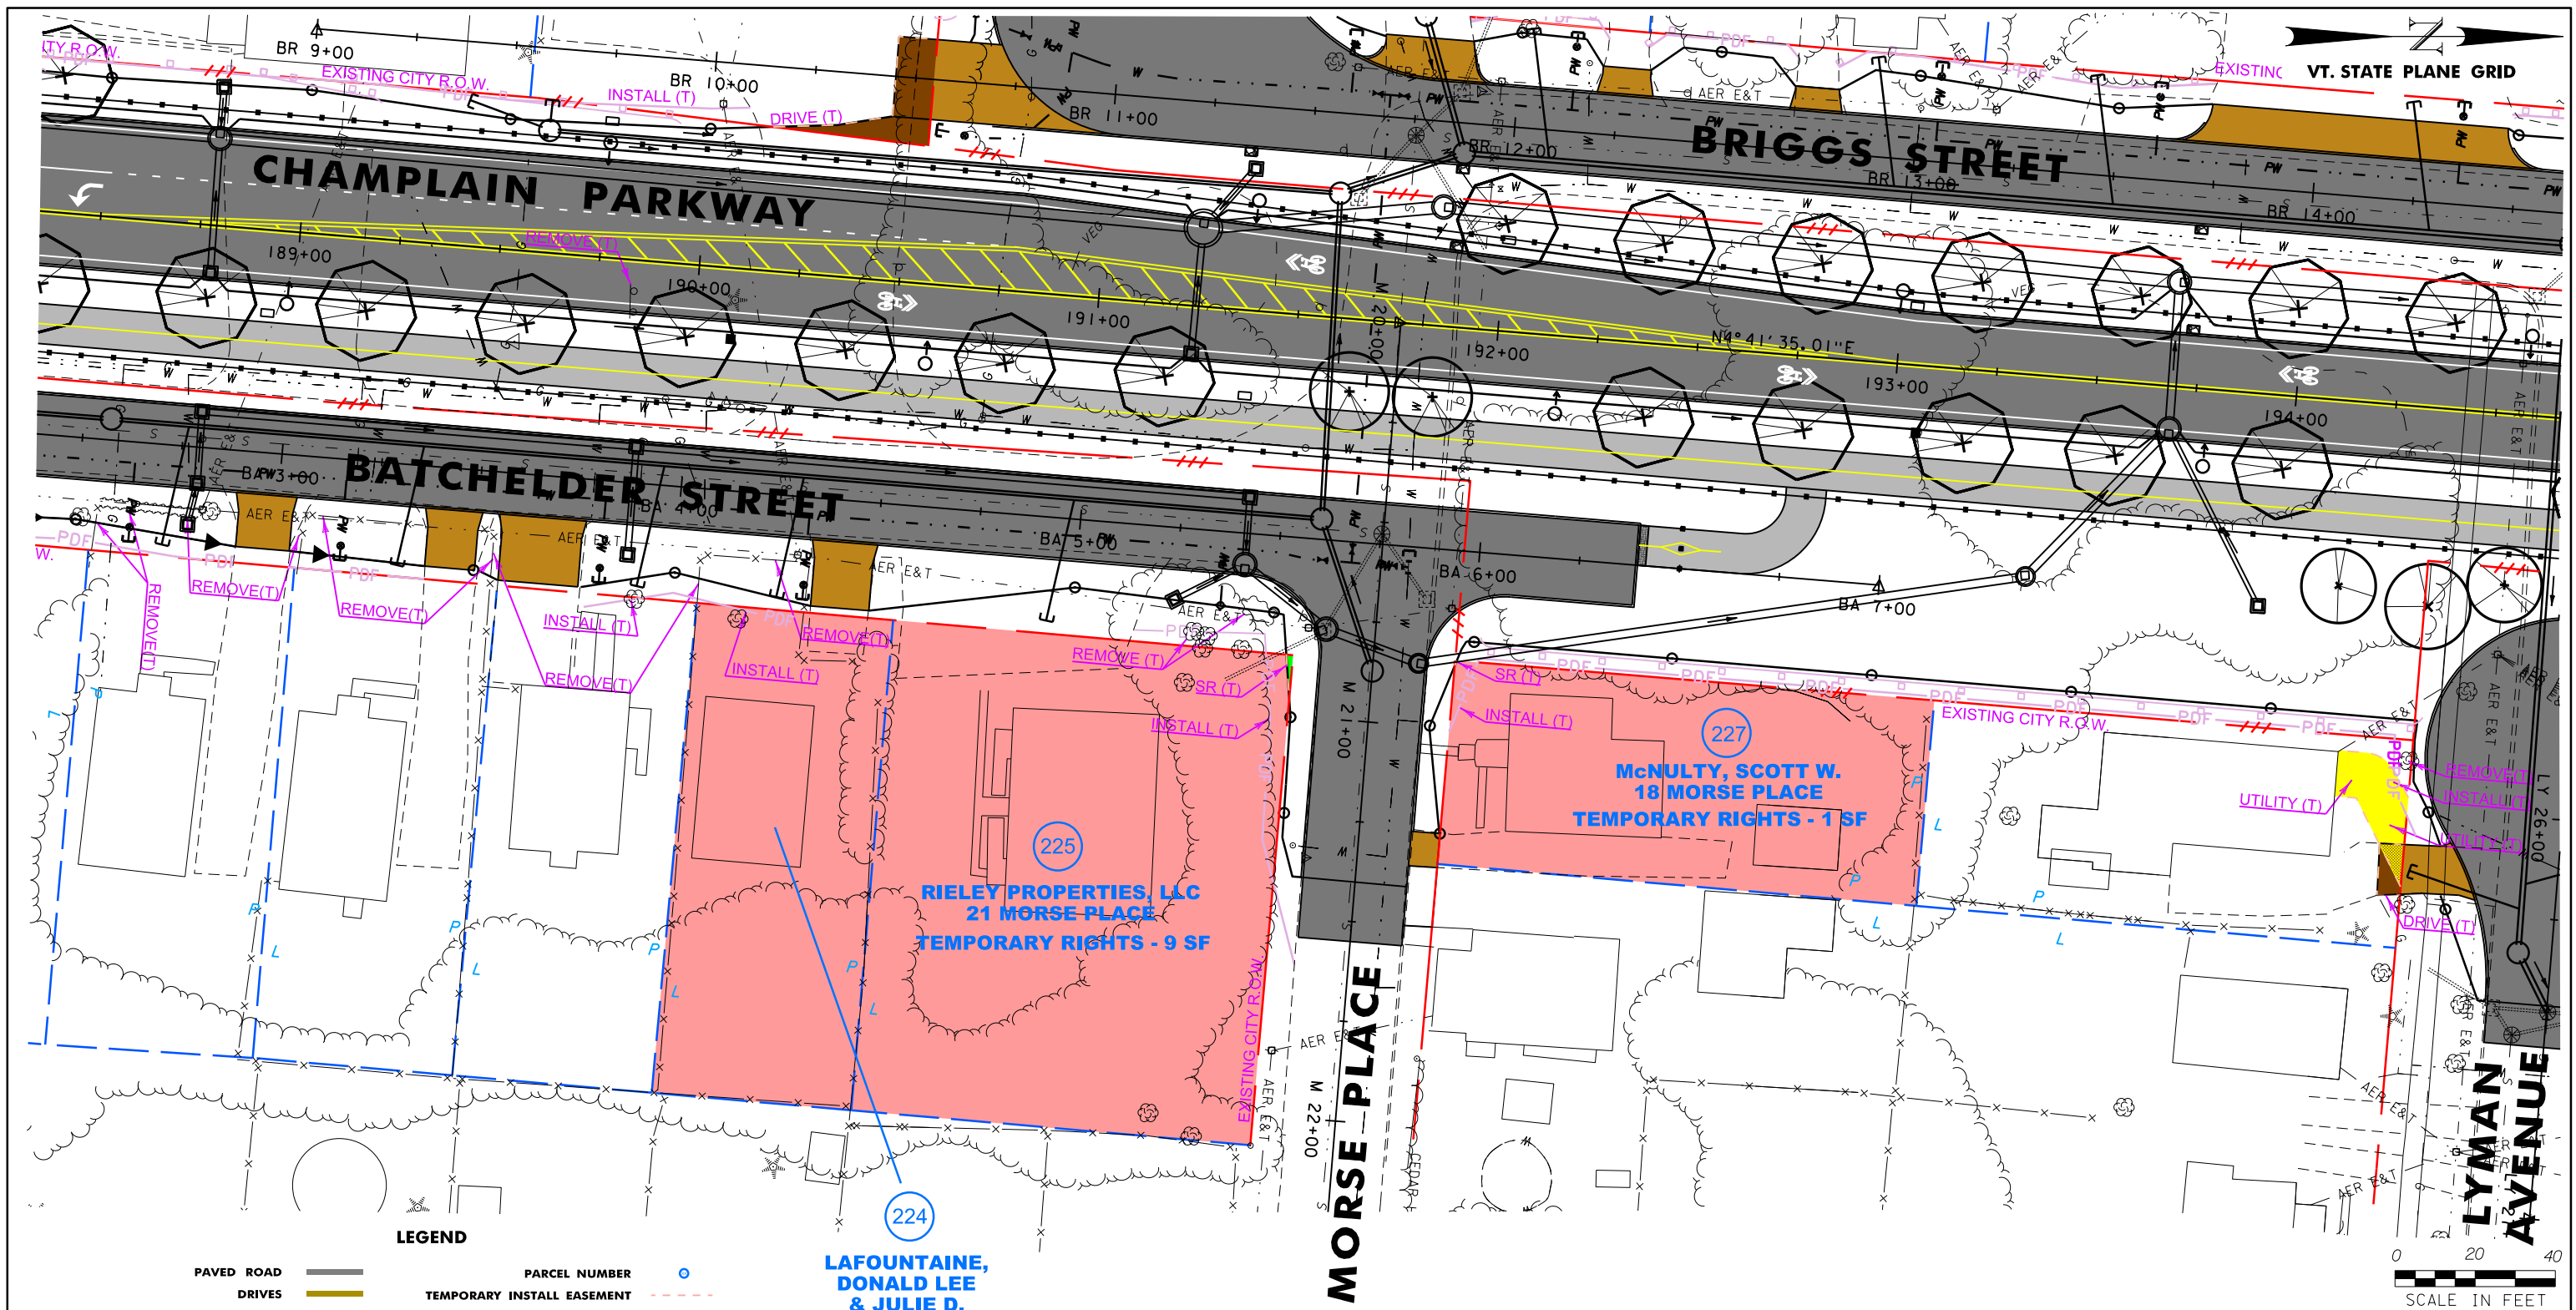

PARCEL 224
LAFONTAINE, DONALD LEE & JULIE D.
32 BATCHELDER STREET




VERMONT AGENCY
OF TRANSPORTATION




CHAMPLAIN PARKWAY NECESSITY HEARING



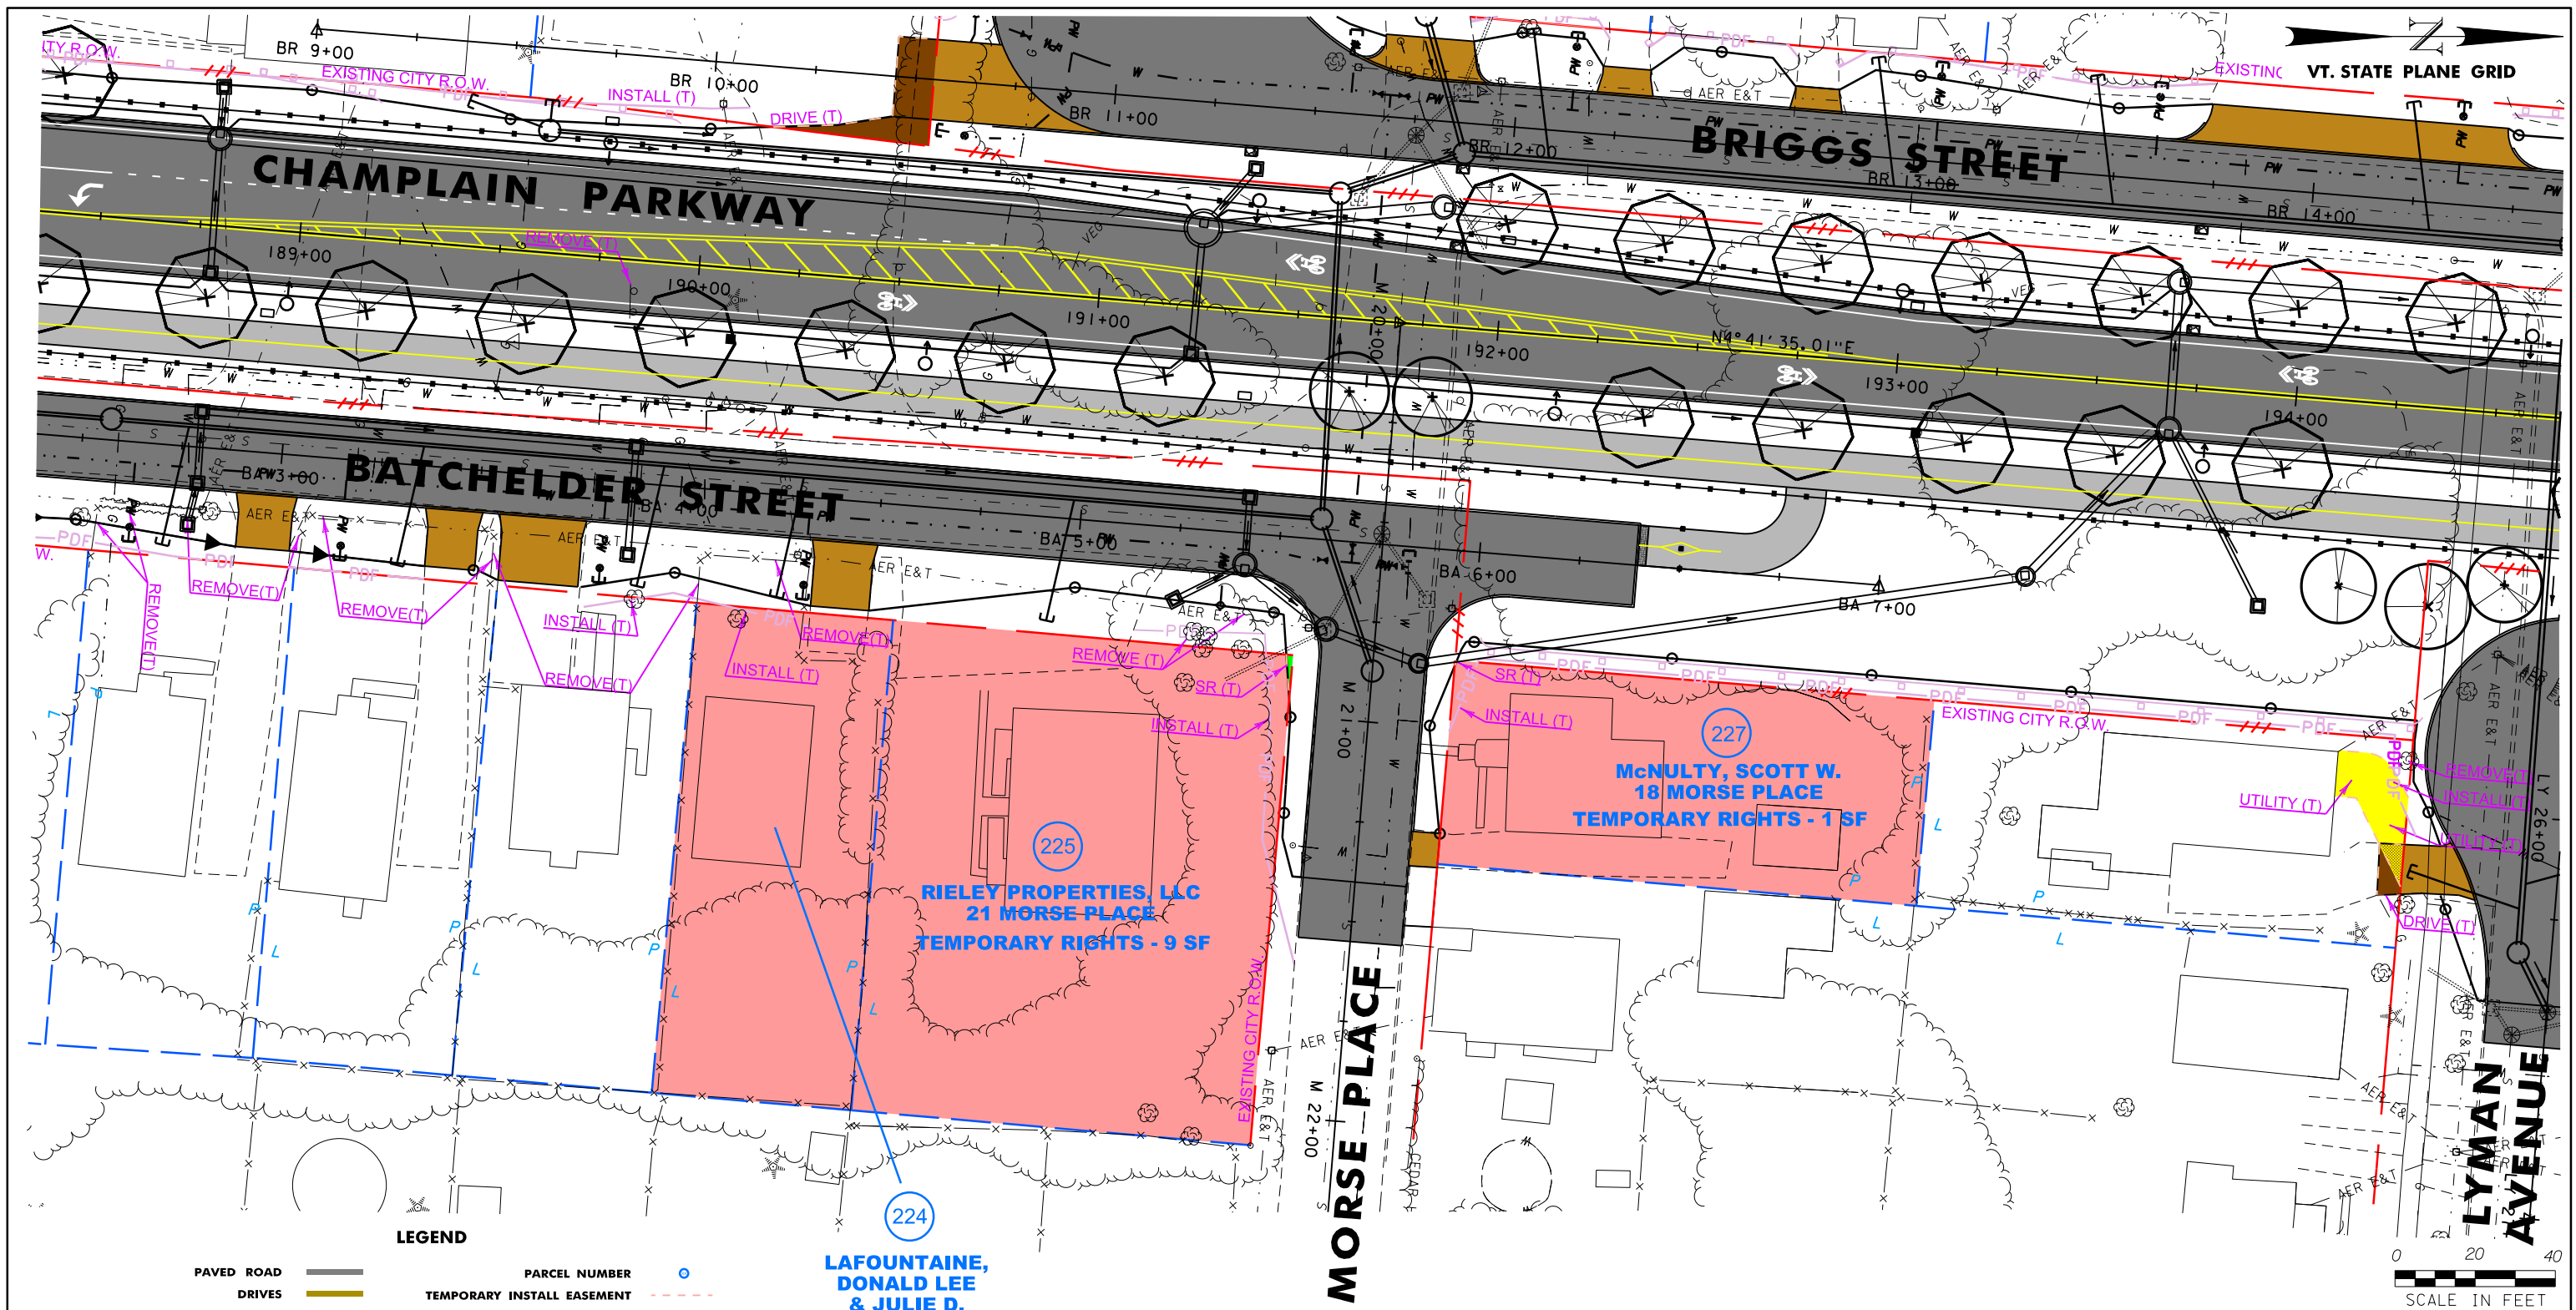


PARCEL 225
RIELEY PROPERTIES, LLC
21 MORSE PLACE

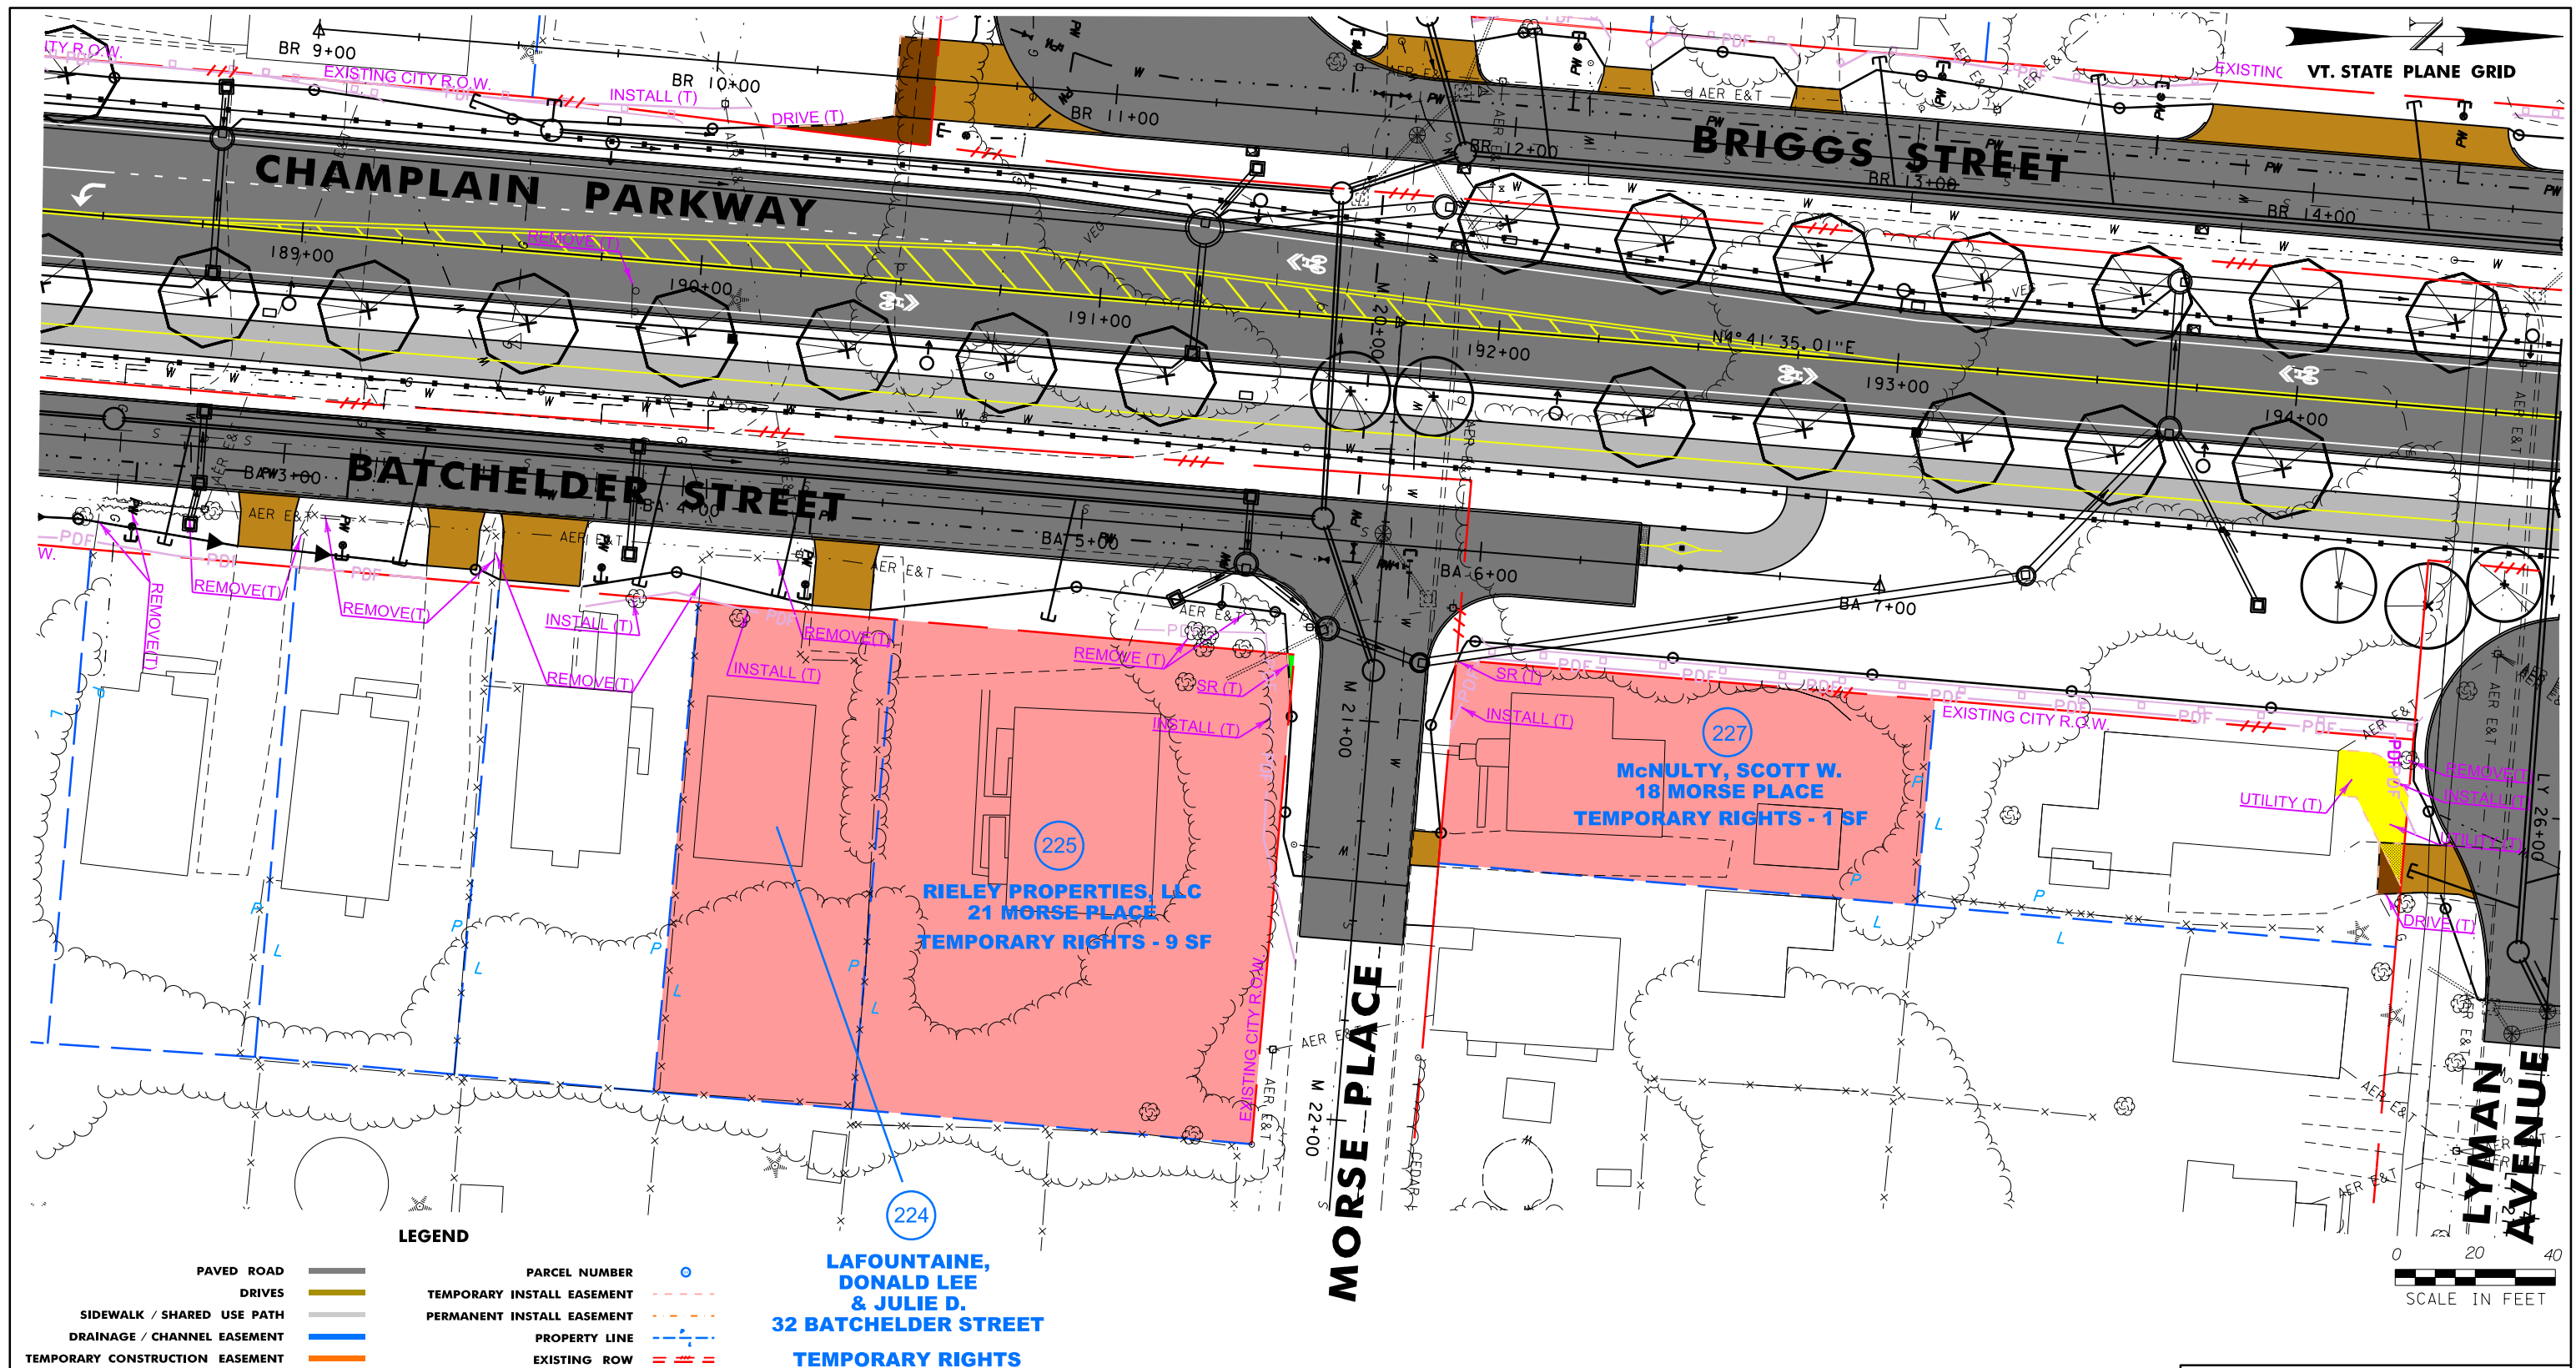

PARCEL 227

McNULTY, SCOTT W.

18 MORSE PLACE

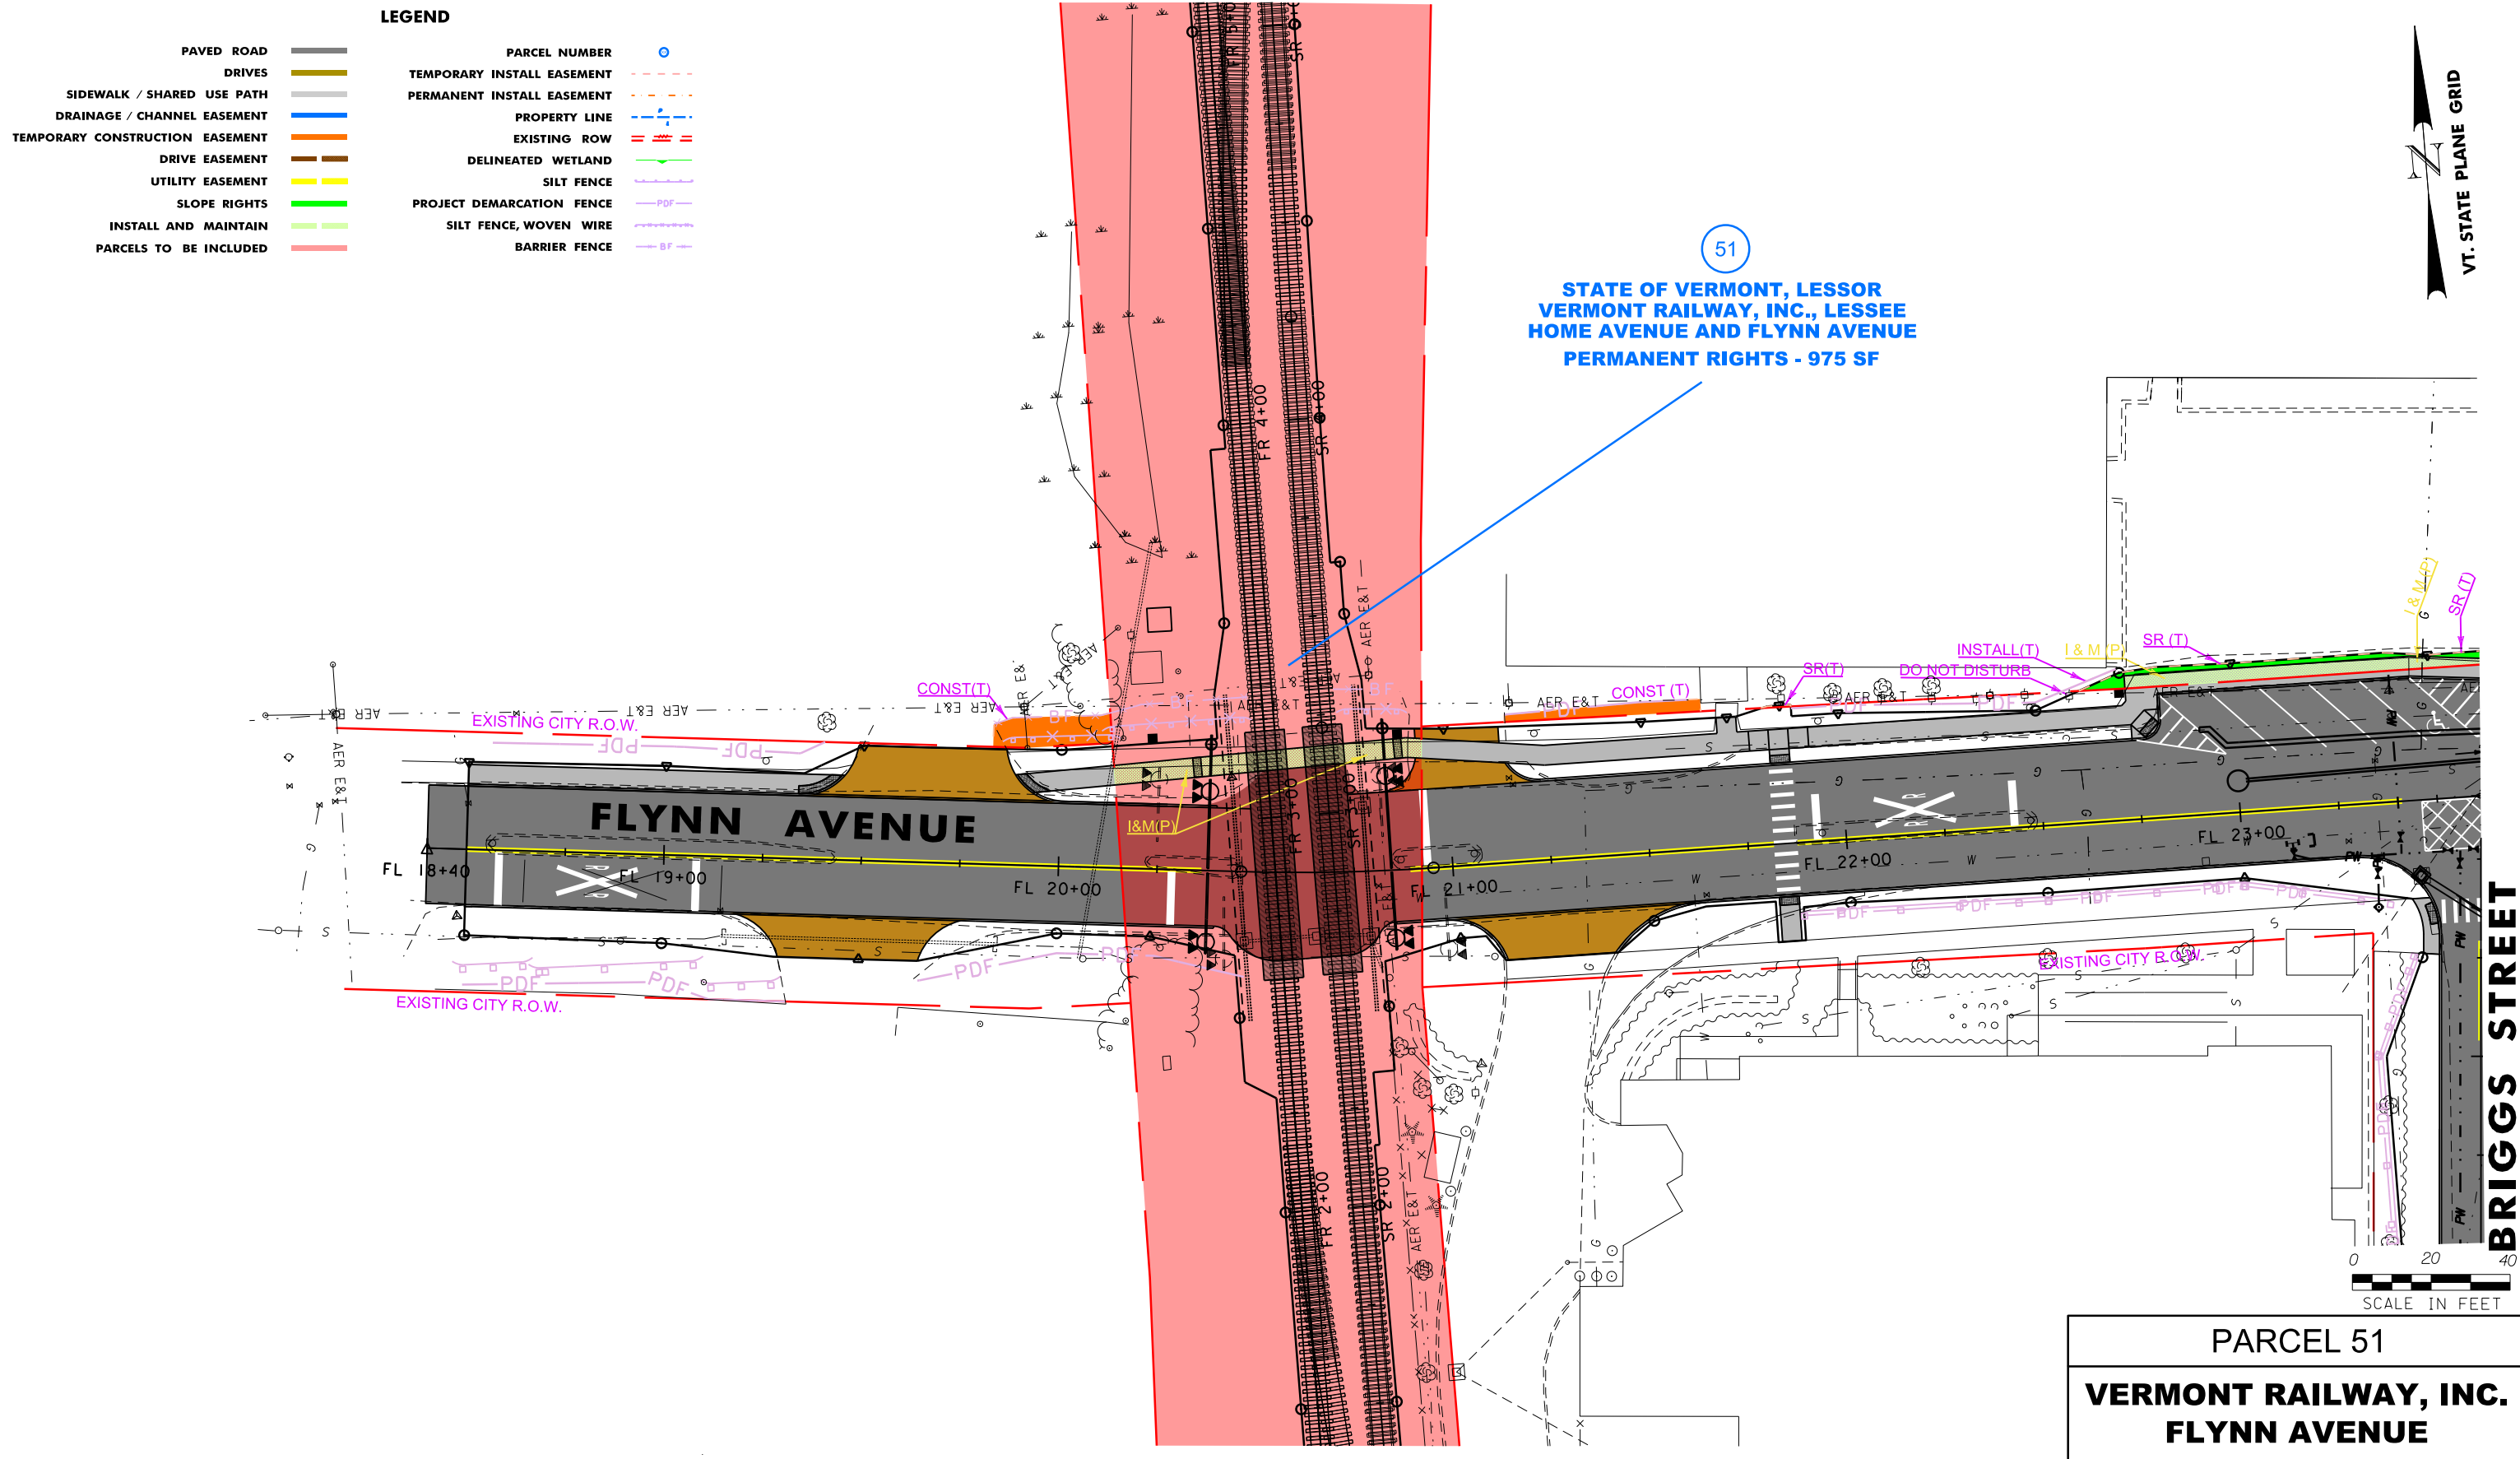




LEGEND

PAVED ROAD	—	PARCEL NUMBER	○
DRIVES	—	TEMPORARY INSTALL EASEMENT	- - -
SIDEWALK / SHARED USE PATH	—	PERMANENT INSTALL EASEMENT	- - -
DRAINAGE / CHANNEL EASEMENT	—	PROPERTY LINE	- - -
TEMPORARY CONSTRUCTION EASEMENT	—	EXISTING ROW	- - -
DRIVE EASEMENT	—	DELINEATED WETLAND	—
UTILITY EASEMENT	—	SILT FENCE	—
SLOPE RIGHTS	—	PROJECT DEMARCATION FENCE	—
INSTALL AND MAINTAIN	—	SILT FENCE, WOVEN WIRE	—
PARCELS TO BE INCLUDED	—	BARRIER FENCE	—



PARCEL 604

CUMBERLAND FARMS
661 PINE STREET

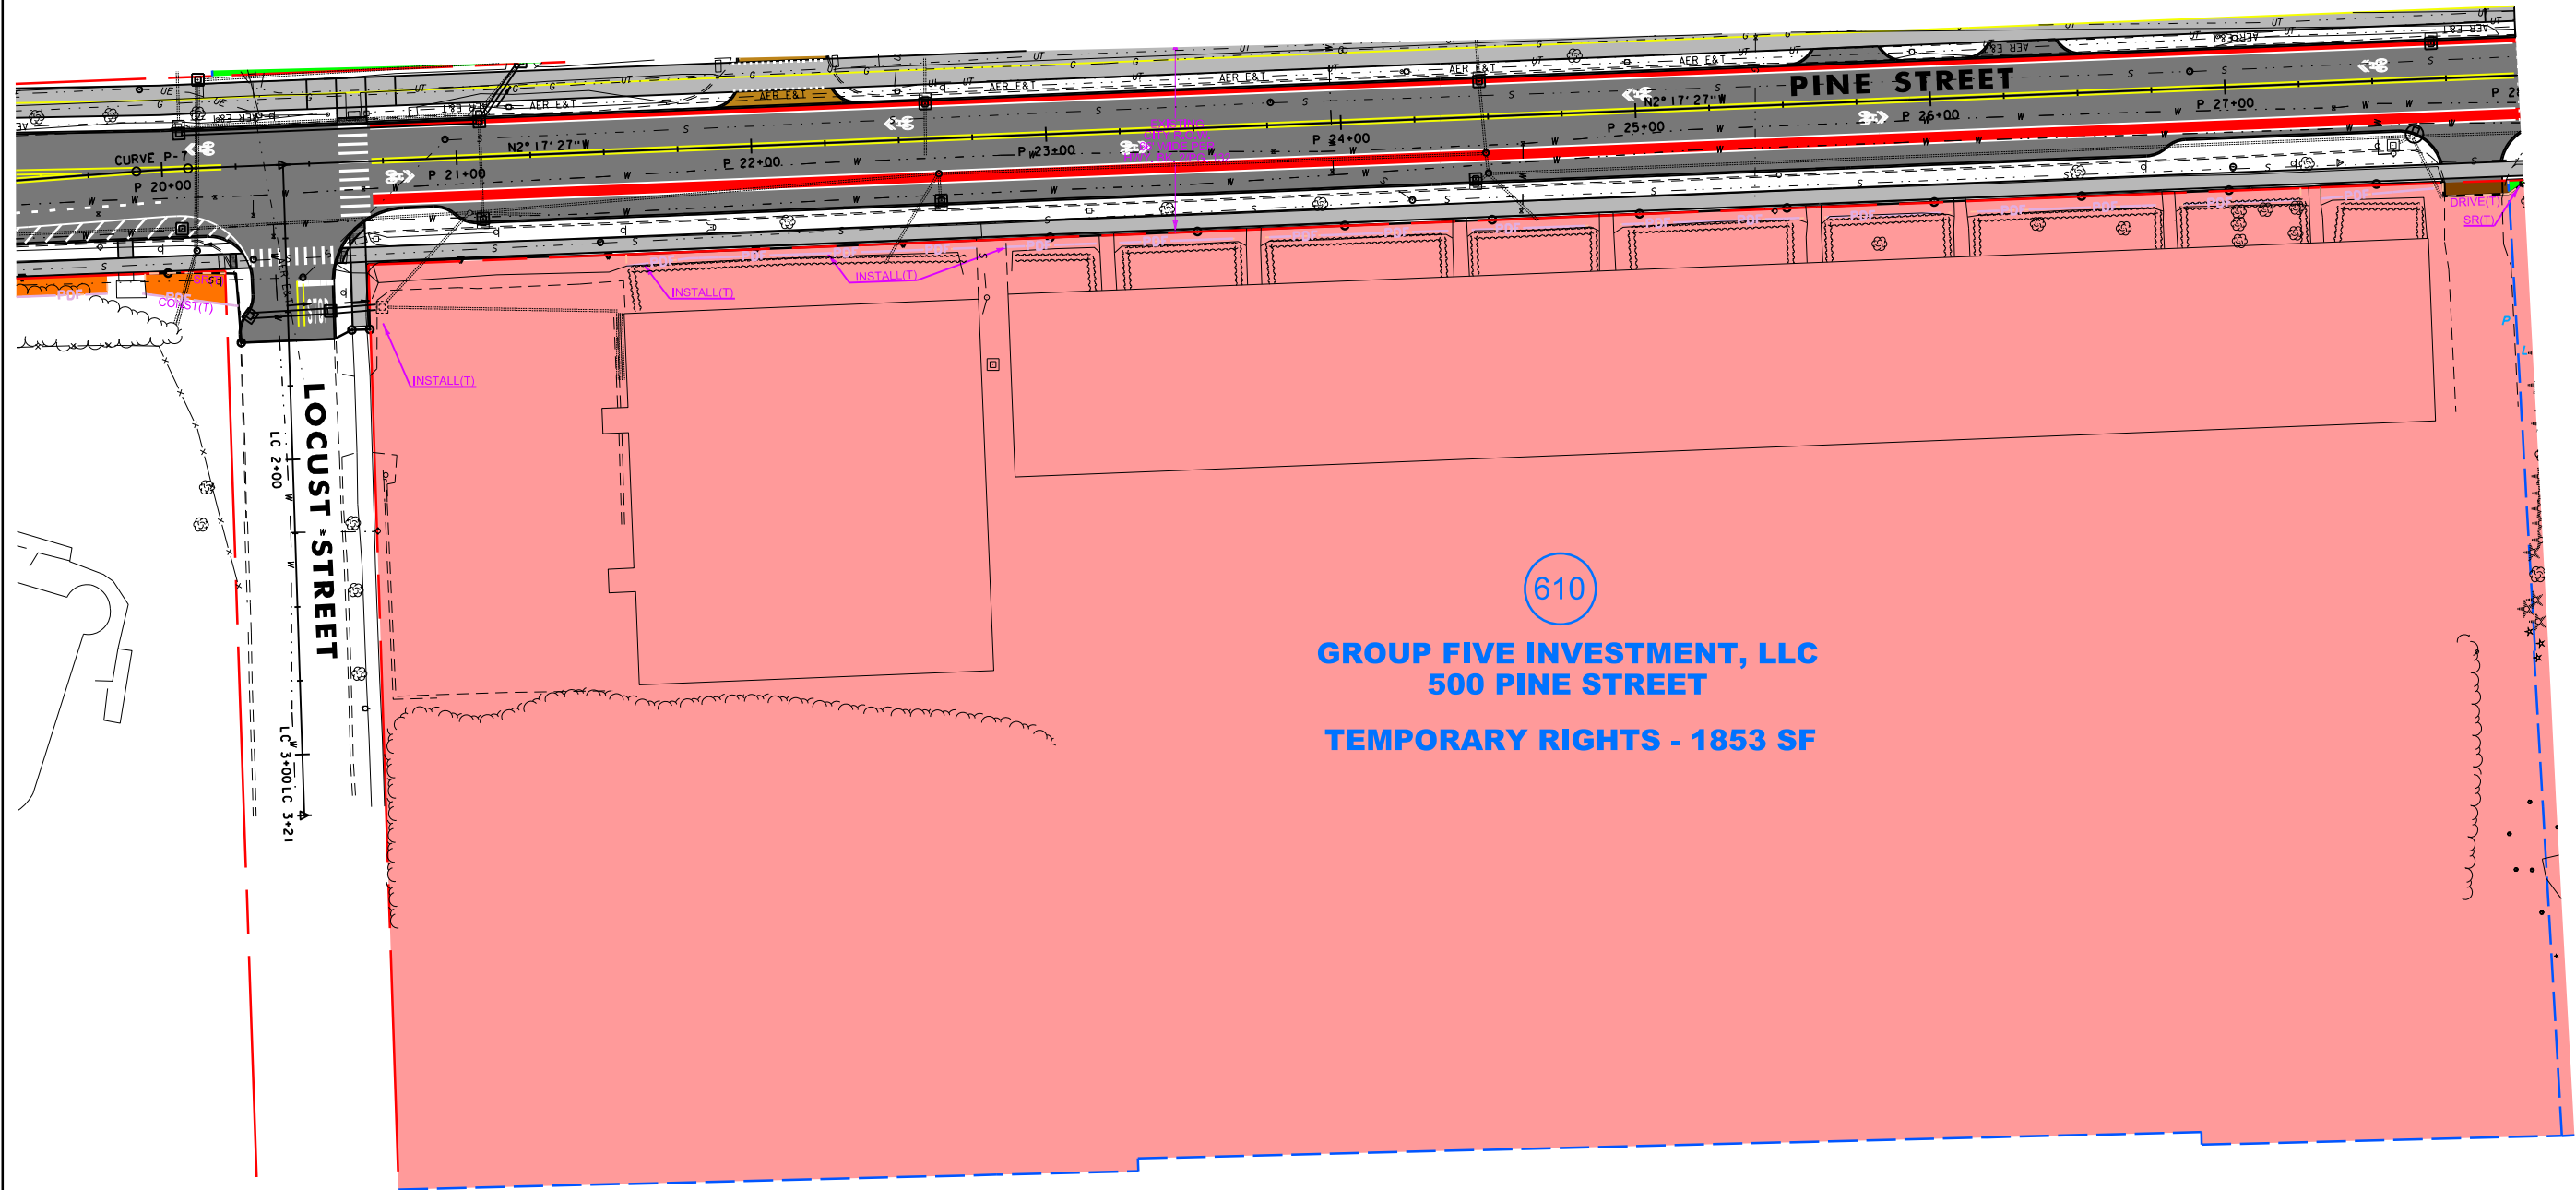


(610)
GROUP FIVE INVESTMENT, LLC
500 PINE STREET
TEMPORARY RIGHTS - 1853 SF

LEGEND			
PAVED ROAD		PARCEL NUMBER	
DRIVES		TEMPORARY INSTALL EASEMENT	
SIDEWALK / SHARED USE PATH		PERMANENT INSTALL EASEMENT	
DRAINAGE / CHANNEL EASEMENT		PROPERTY LINE	
TEMPORARY CONSTRUCTION EASEMENT		EXISTING ROW	
DRIVE EASEMENT		DELINEATED WETLAND	
UTILITY EASEMENT		SILT FENCE	
SLOPE RIGHTS		PROJECT DEMARCATION FENCE	
INSTALL AND MAINTAIN		SILT FENCE, WOVEN WIRE	
PARCELS TO BE INCLUDED		BARRIER FENCE	



PARCEL 610
GROUP FIVE INVESTMENT, LLC
500 PINE STREET

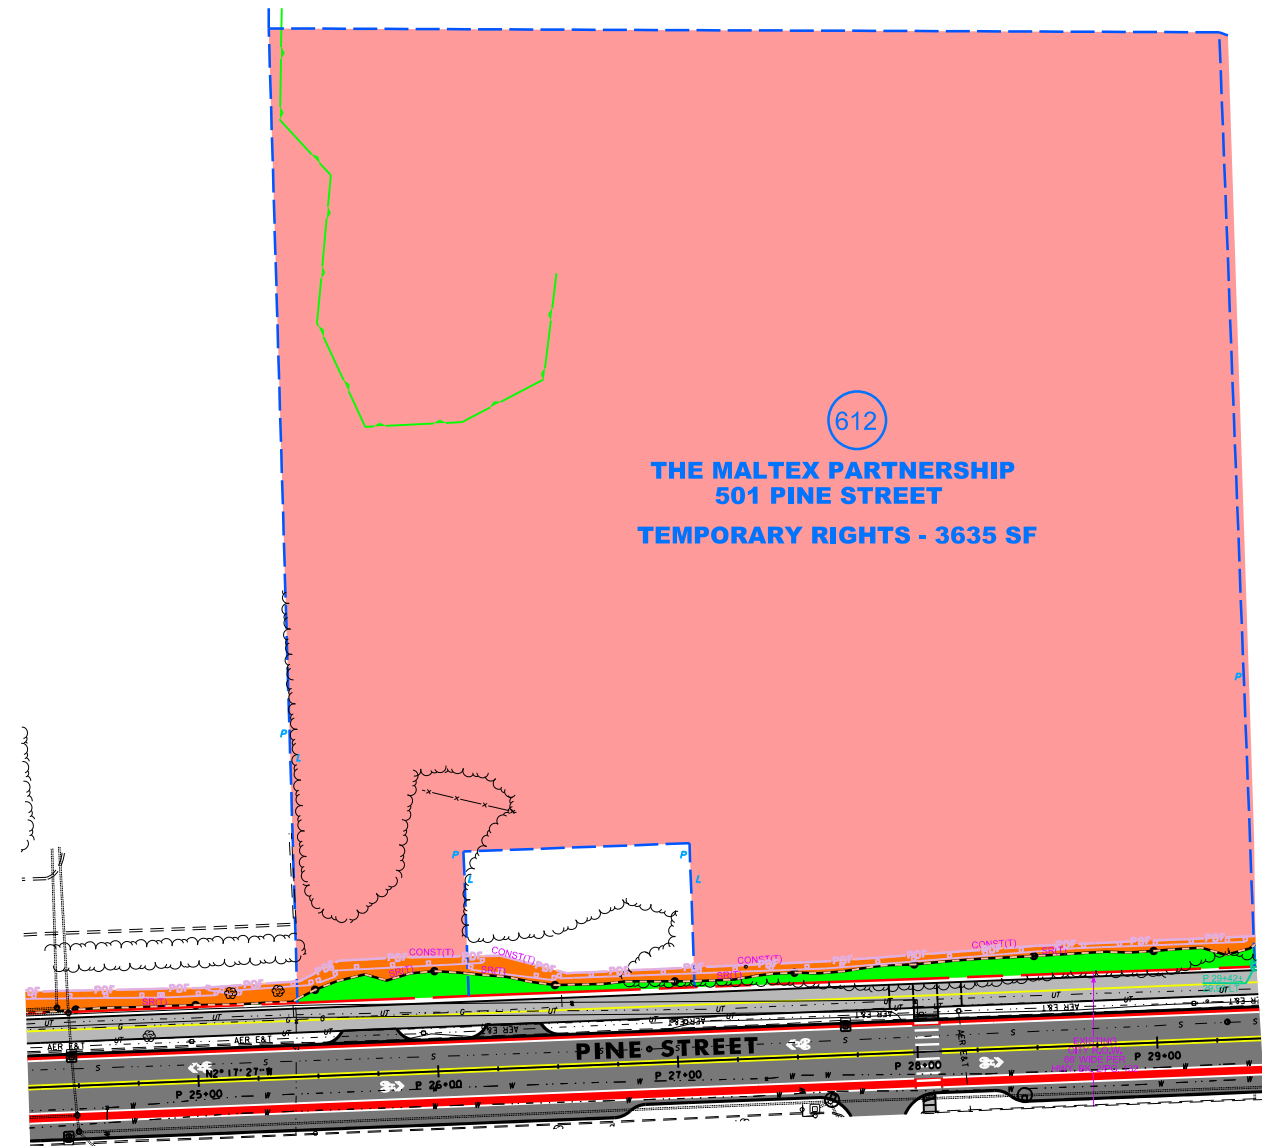


LEGEND

PAVED ROAD	—	PARCEL NUMBER	○
DRIVES	—	TEMPORARY INSTALL EASEMENT	- - -
SIDEWALK / SHARED USE PATH	—	PERMANENT INSTALL EASEMENT	- - -
DRAINAGE / CHANNEL EASEMENT	—	PROPERTY LINE	- - -
TEMPORARY CONSTRUCTION EASEMENT	—	EXISTING ROW	- - -
DRIVE EASEMENT	—	DELINEATED WETLAND	—
UTILITY EASEMENT	—	SILT FENCE	—
SLOPE RIGHTS	—	PROJECT DEMARCATION FENCE	—
INSTALL AND MAINTAIN	—	SILT FENCE, WOVEN WIRE	—
PARCELS TO BE INCLUDED	—	BARRIER FENCE	—



PARCEL 612

**THE MALTEX PARTNERSHIP
501 PINE STREET**

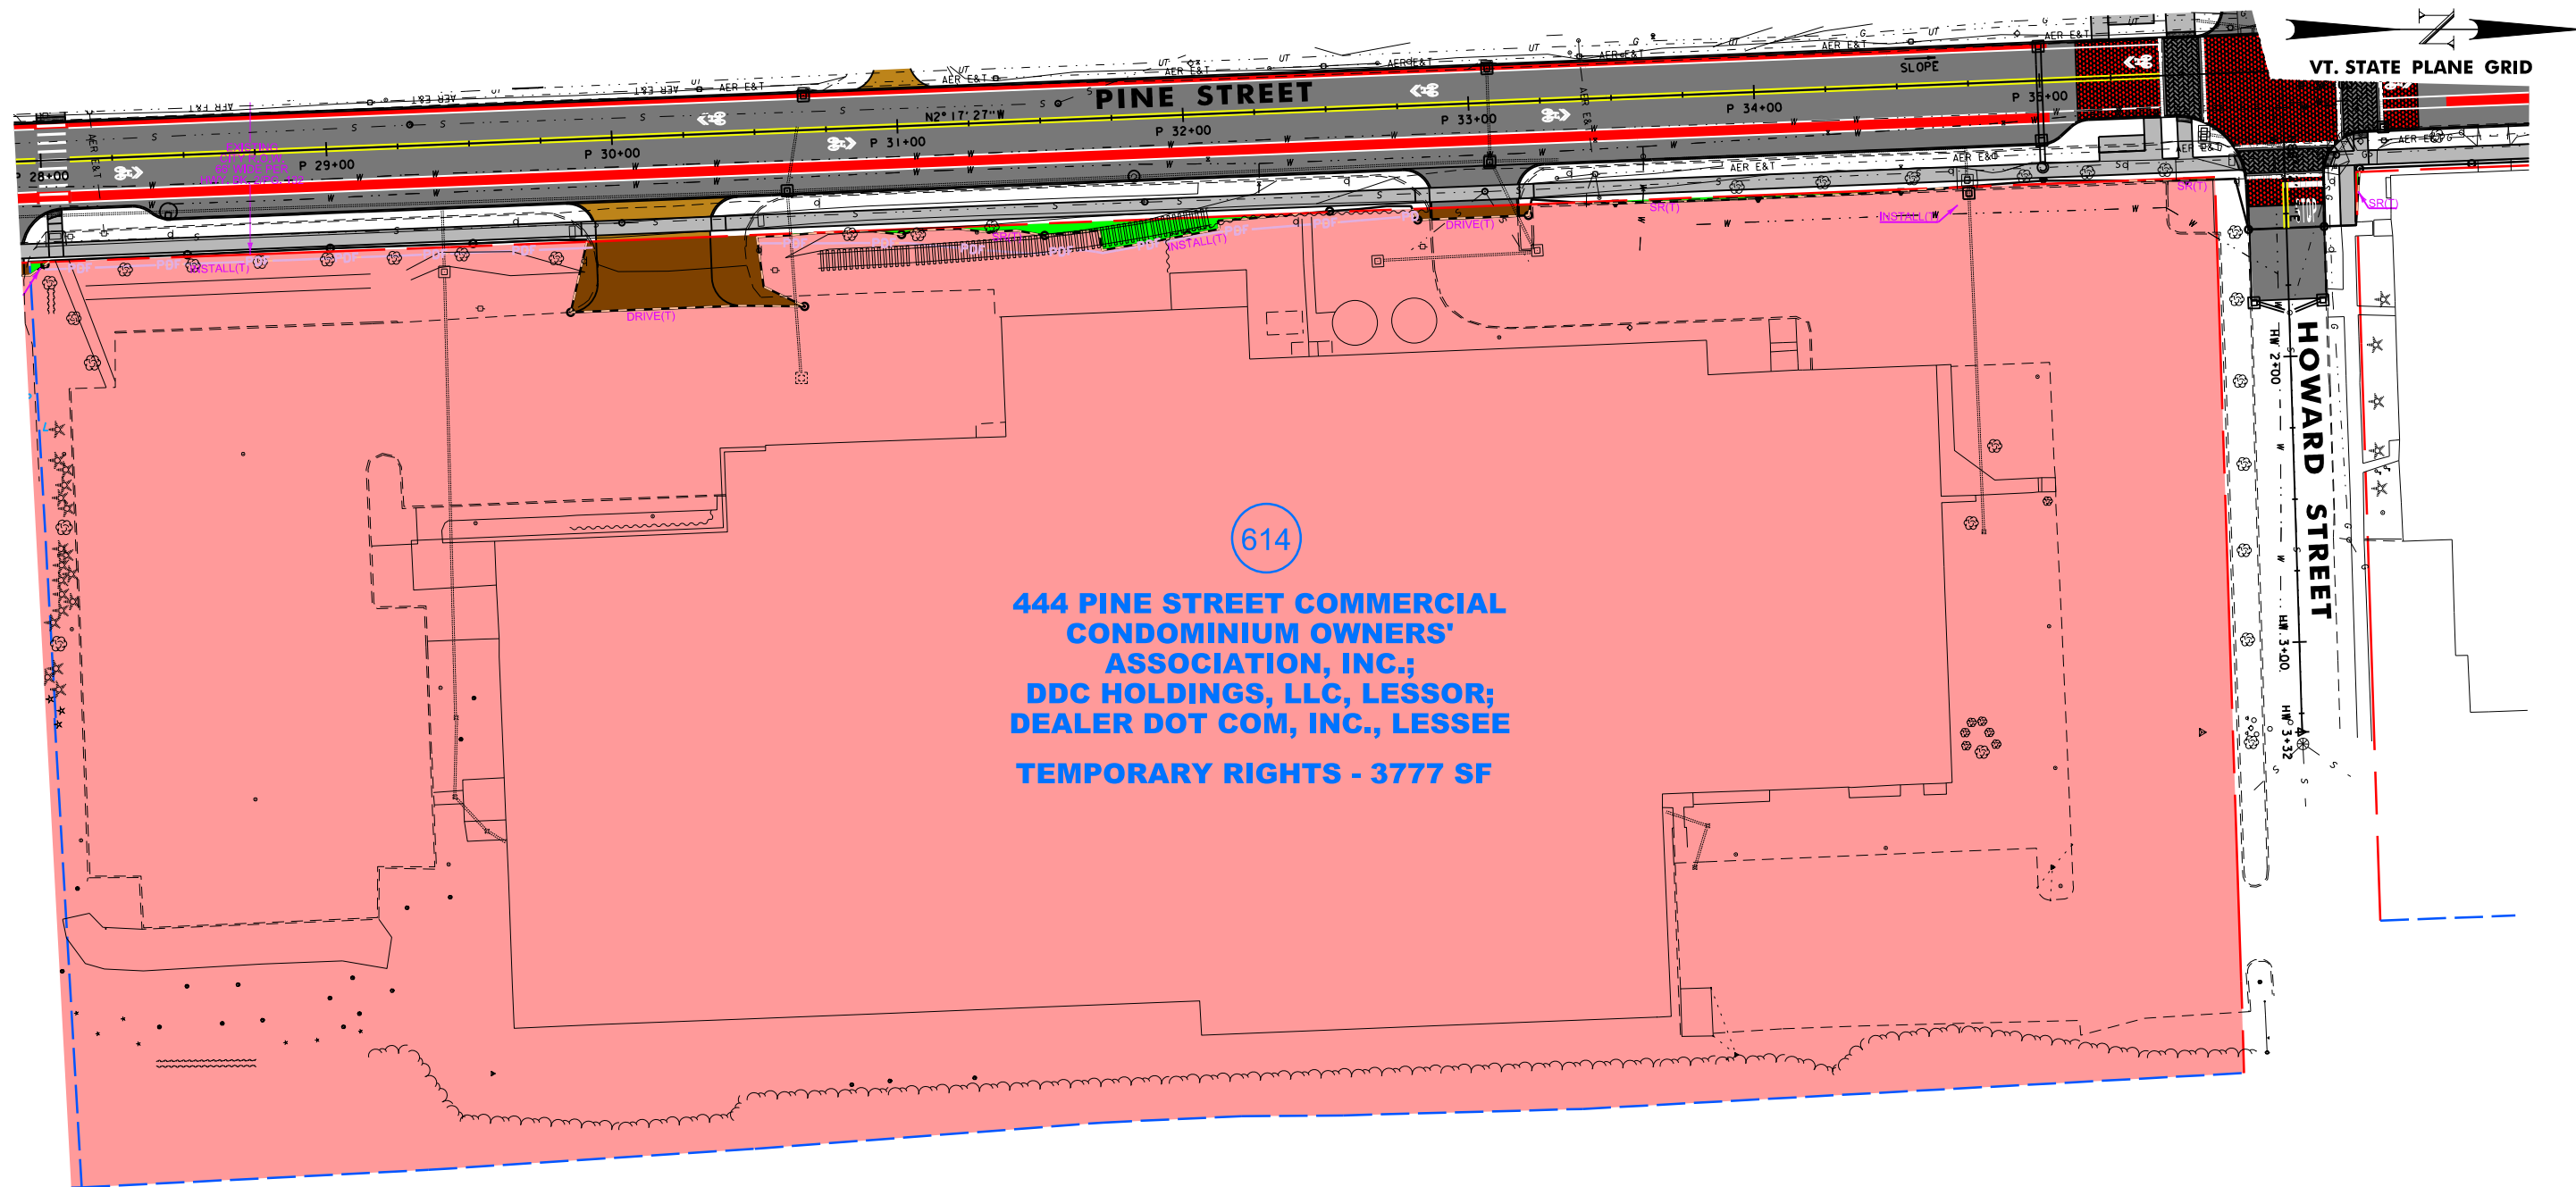


**444 PINE STREET COMMERCIAL
CONDOMINIUM OWNERS'
ASSOCIATION, INC.;**
DDC HOLDINGS, LLC, LESSOR;
DEALER DOT COM, INC., LESSEE
TEMPORARY RIGHTS - 3777 SF

614

LEGEND

PAVED ROAD	—	PARCEL NUMBER	○
DRIVES	—	TEMPORARY INSTALL EASEMENT	- - -
SIDEWALK / SHARED USE PATH	—	PERMANENT INSTALL EASEMENT	- - -
DRAINAGE / CHANNEL EASEMENT	—	PROPERTY LINE	- - -
TEMPORARY CONSTRUCTION EASEMENT	—	EXISTING ROW	—
DRIVE EASEMENT	—	DELINEATED WETLAND	—
UTILITY EASEMENT	—	SILT FENCE	—
SLOPE RIGHTS	—	PROJECT DEMARCATION FENCE	—
INSTALL AND MAINTAIN	—	SILT FENCE, WOVEN WIRE	—
PARCELS TO BE INCLUDED	—	BARRIER FENCE	—

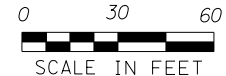

PARCEL 614

**444 PINE STREET COMMERCIAL
CONDOMINIUM OWNERS'
ASSOCIATION, INC.;**
DDC HOLDINGS, LLC, LESSOR;
DEALER DOT COM, INC., LESSEE




VERMONT AGENCY
OF TRANSPORTATION



CHAMPLAIN PARKWAY NECESSITY HEARING



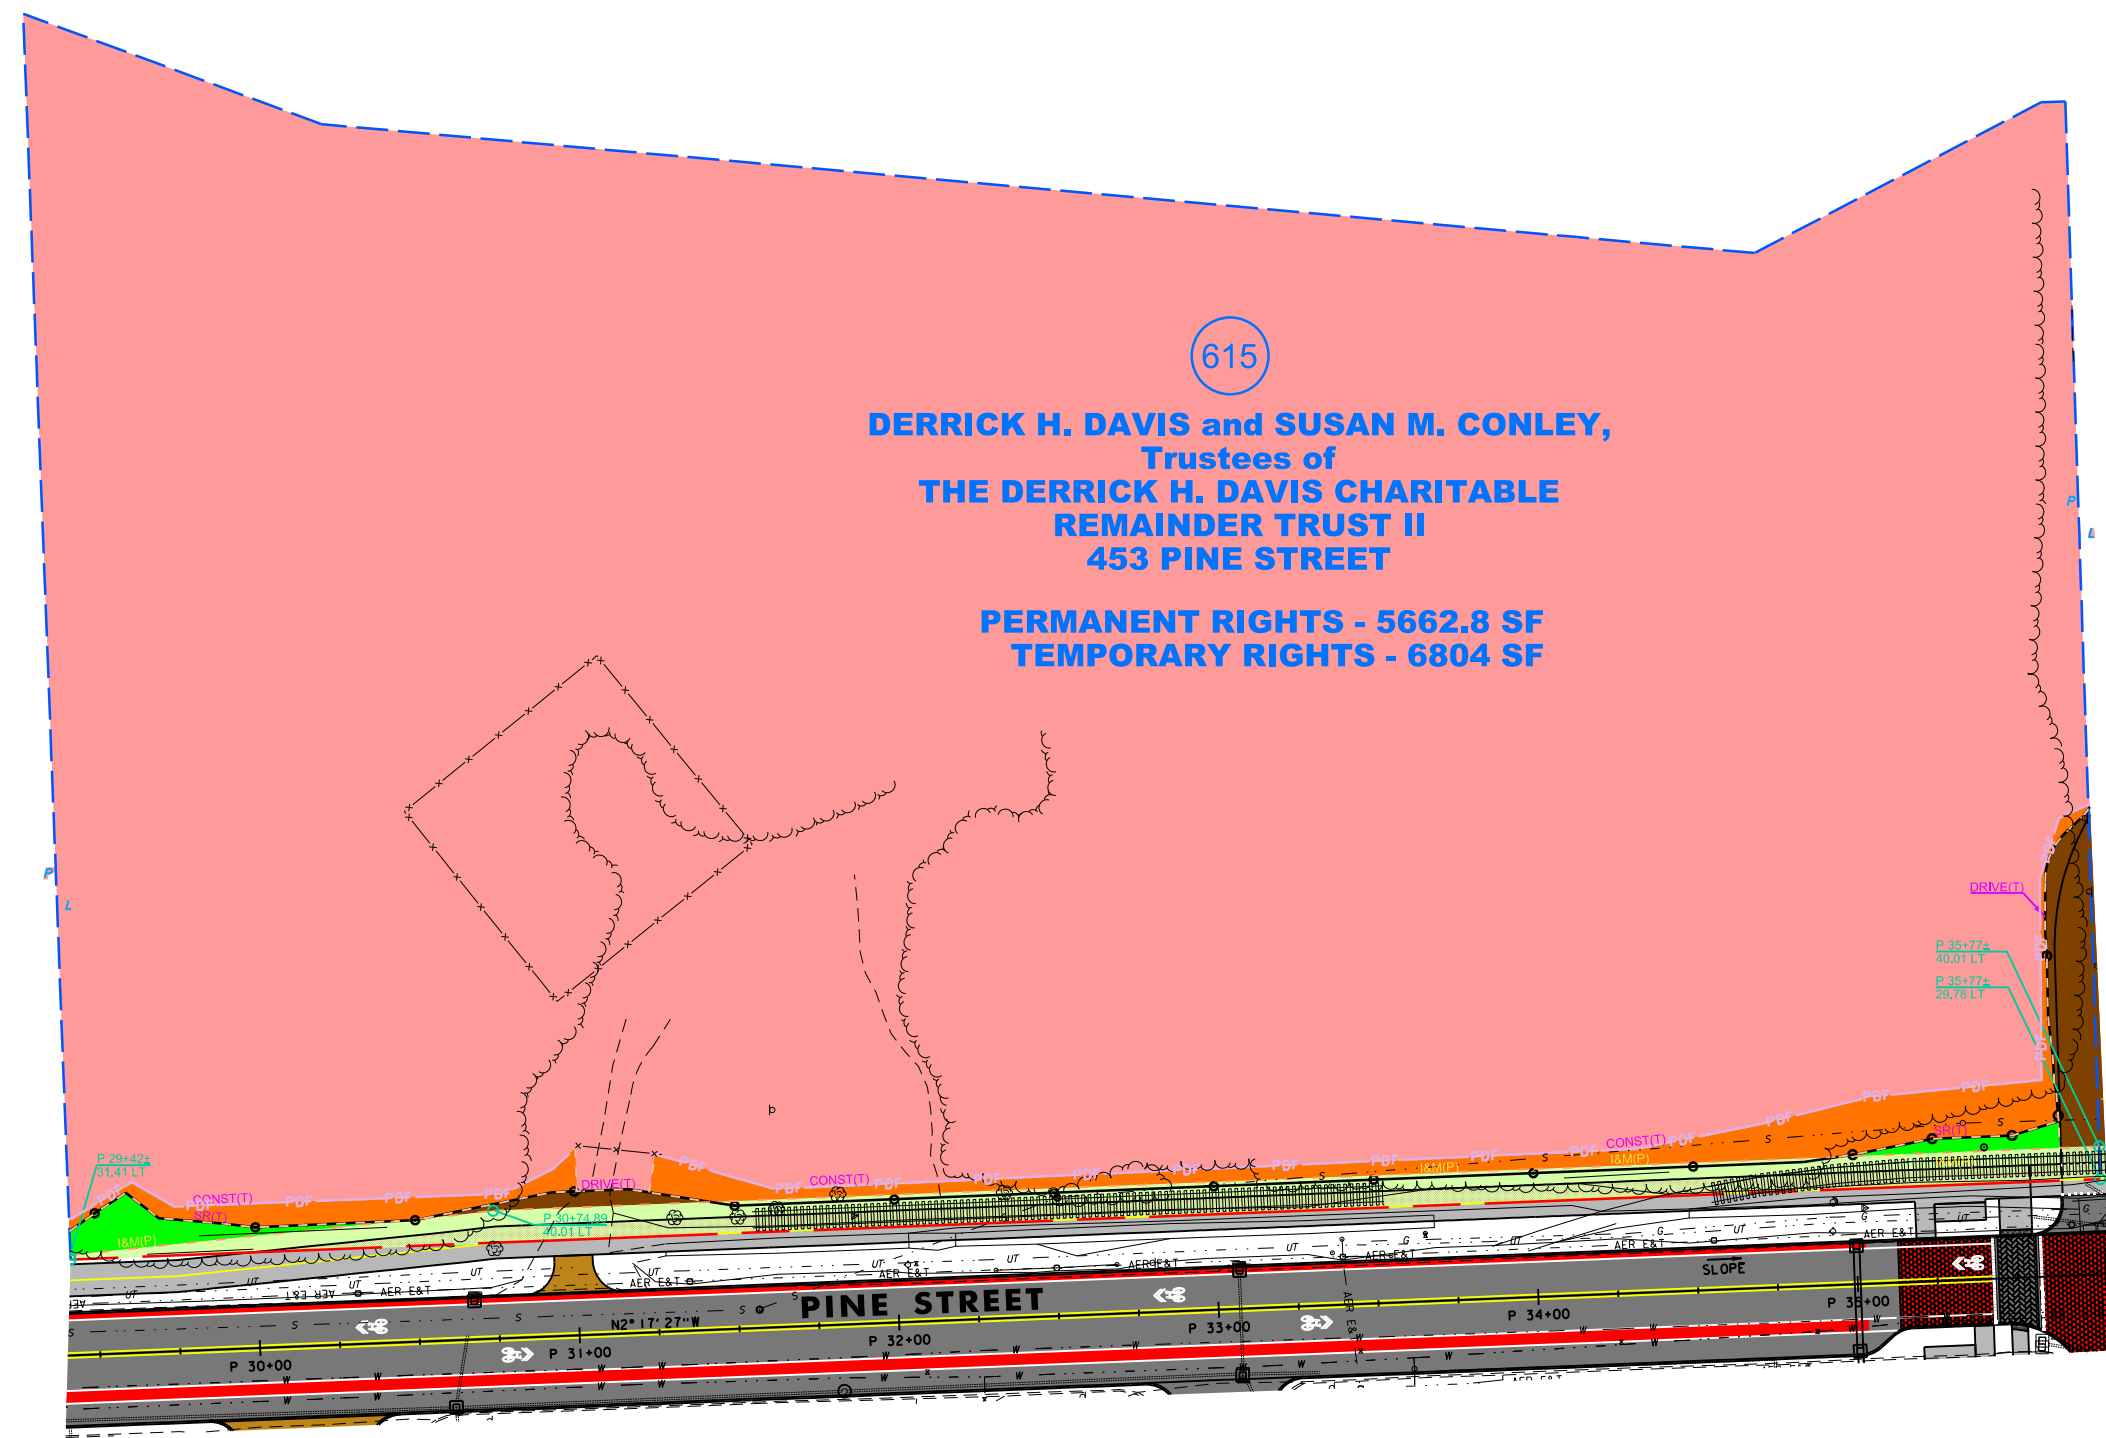


615

DERRICK H. DAVIS and SUSAN M. CONLEY,
Trustees of
THE DERRICK H. DAVIS CHARITABLE
REMAINDER TRUST II
453 PINE STREET

PERMANENT RIGHTS - 5662.8 SF
TEMPORARY RIGHTS - 6804 SF


LEGEND

PAVED ROAD	—	PARCEL NUMBER	○
DRIVES	—	TEMPORARY INSTALL EASEMENT	- - -
SIDEWALK / SHARED USE PATH	—	PERMANENT INSTALL EASEMENT	- - -
DRAINAGE / CHANNEL EASEMENT	—	PROPERTY LINE	- - -
TEMPORARY CONSTRUCTION EASEMENT	—	EXISTING ROW	—
DRIVE EASEMENT	—	DELINEATED WETLAND	—
UTILITY EASEMENT	—	SILT FENCE	—
SLOPE RIGHTS	—	PROJECT DEMARCATION FENCE	—
INSTALL AND MAINTAIN	—	SILT FENCE, WOVEN WIRE	—
PARCELS TO BE INCLUDED	—	BARRIER FENCE	—

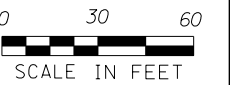

PARCEL 615

THE DERRICK H. DAVIS
CHARITABLE
REMAINDER TRUST II
453 PINE STREET

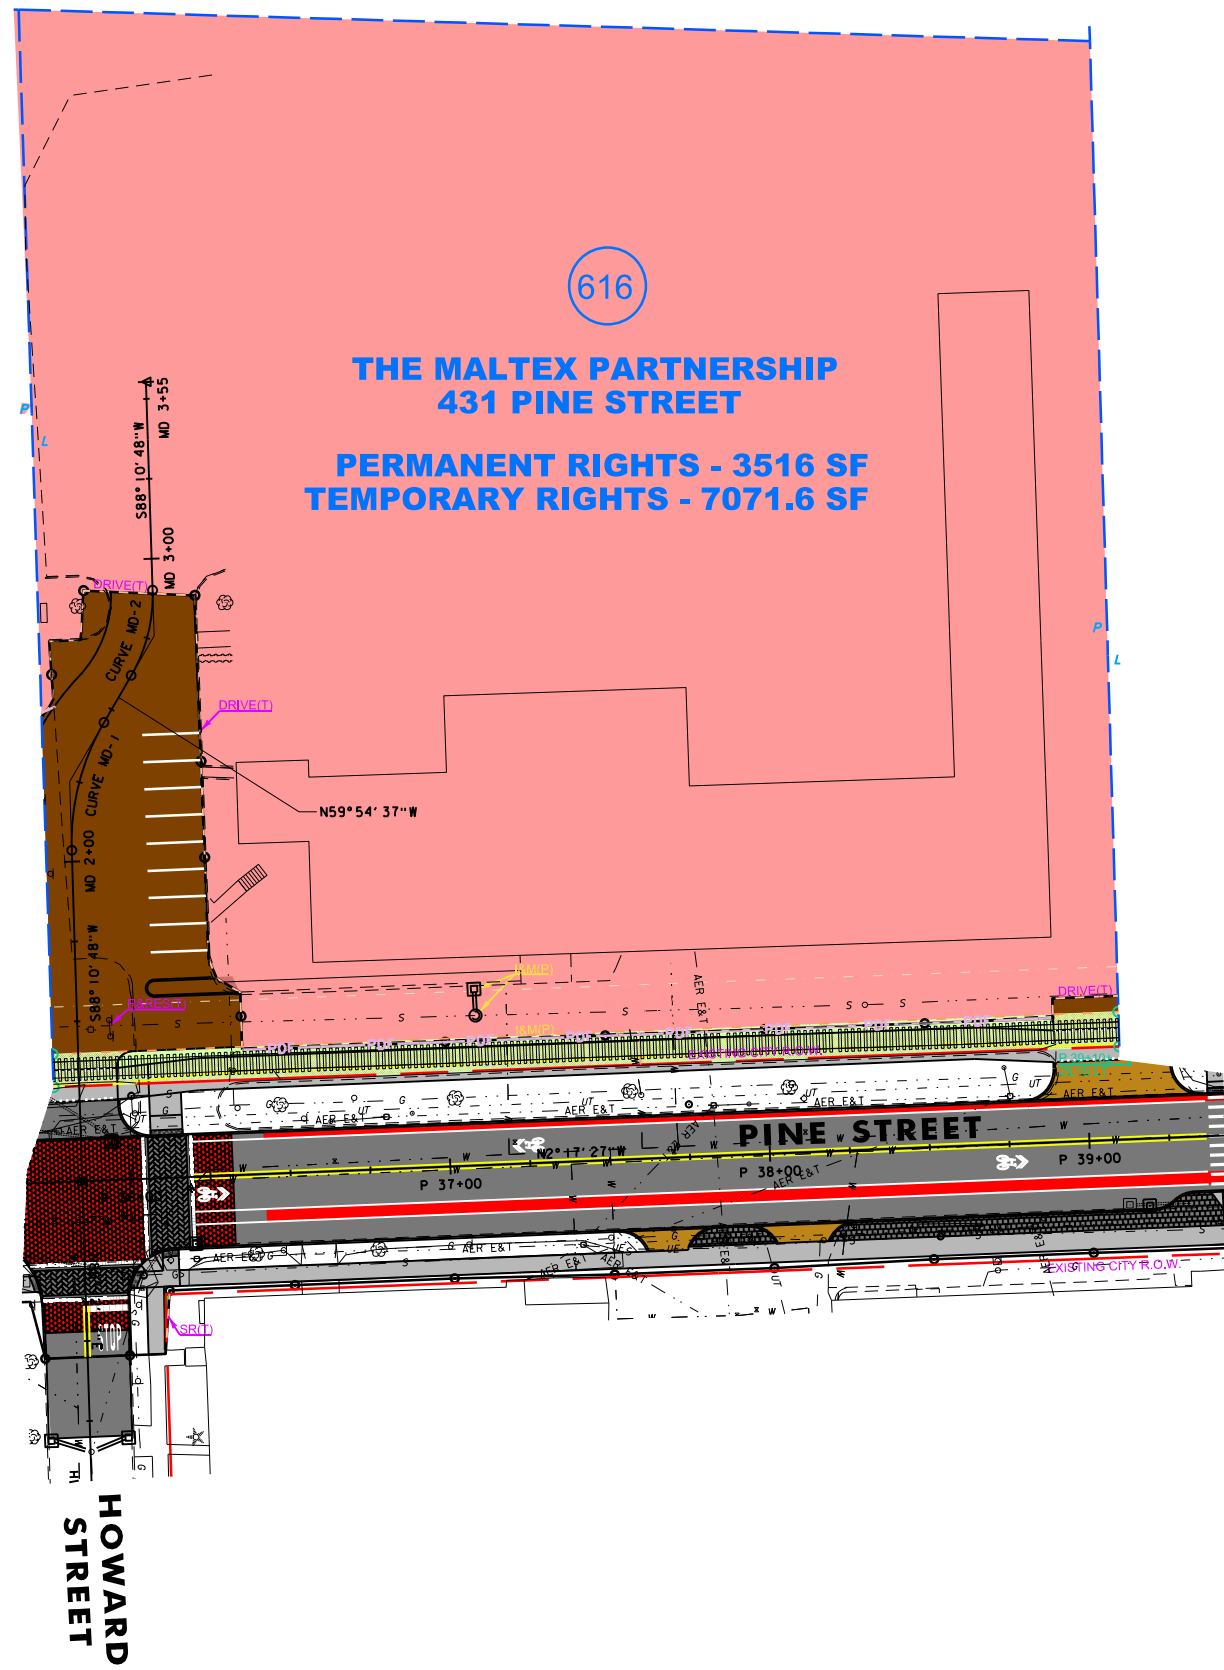


LEGEND			
PAVED ROAD		PARCEL NUMBER	
DRIVES		TEMPORARY INSTALL EASEMENT	
SIDEWALK / SHARED USE PATH		PERMANENT INSTALL EASEMENT	
DRAINAGE / CHANNEL EASEMENT		PROPERTY LINE	
TEMPORARY CONSTRUCTION EASEMENT		EXISTING ROW	
DRIVE EASEMENT		DELINEATED WETLAND	
UTILITY EASEMENT		SILT FENCE	
SLOPE RIGHTS		PROJECT DEMARCATION FENCE	
INSTALL AND MAINTAIN		SILT FENCE, WOVEN WIRE	
PARCELS TO BE INCLUDED		BARRIER FENCE	



PARCEL 616

THE MALTEX PARTNERSHIP
431 PINE STREET

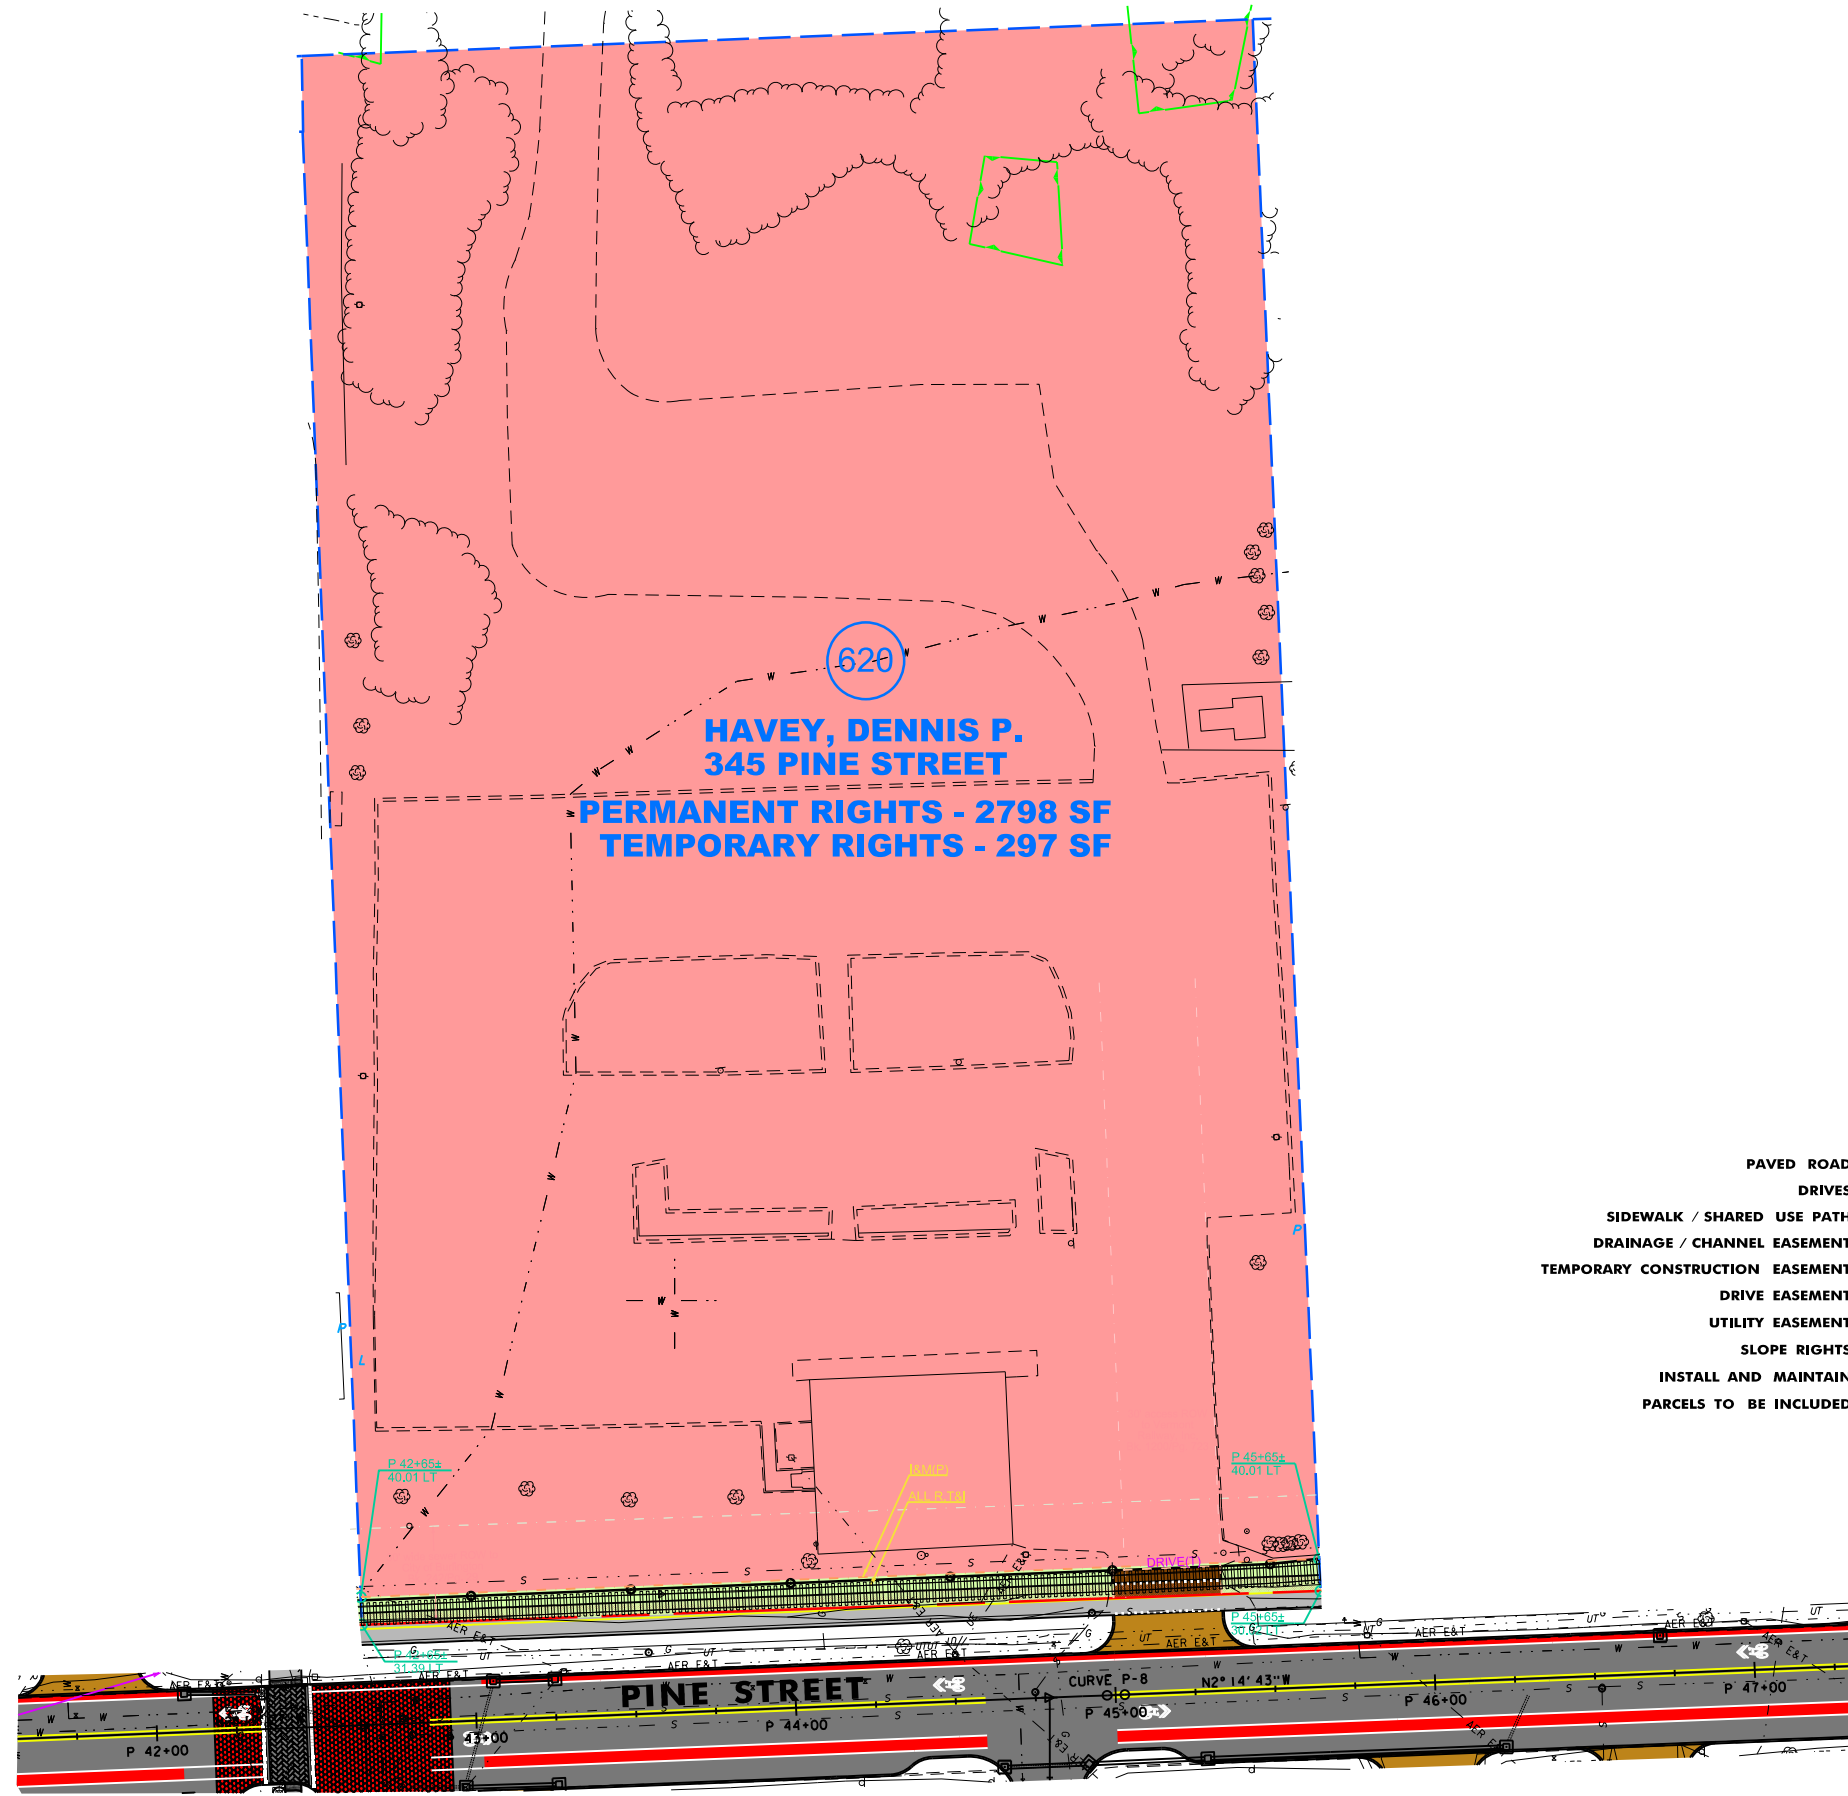


LEGEND

PAVED ROAD	—	PARCEL NUMBER	○
DRIVES	—	TEMPORARY INSTALL EASEMENT	- - -
SIDEWALK / SHARED USE PATH	—	PERMANENT INSTALL EASEMENT	- - -
DRAINAGE / CHANNEL EASEMENT	—	PROPERTY LINE	- - -
TEMPORARY CONSTRUCTION EASEMENT	—	EXISTING ROW	- - -
DRIVE EASEMENT	—	DELINEATED WETLAND	—
UTILITY EASEMENT	—	SILT FENCE	—
SLOPE RIGHTS	—	PROJECT DEMARCATION FENCE	—
INSTALL AND MAINTAIN	—	SILT FENCE, WOVEN WIRE	—
PARCELS TO BE INCLUDED	—	BARRIER FENCE	—



PARCEL 620

**HAVEY, DENNIS P.
345 PINE STREET**

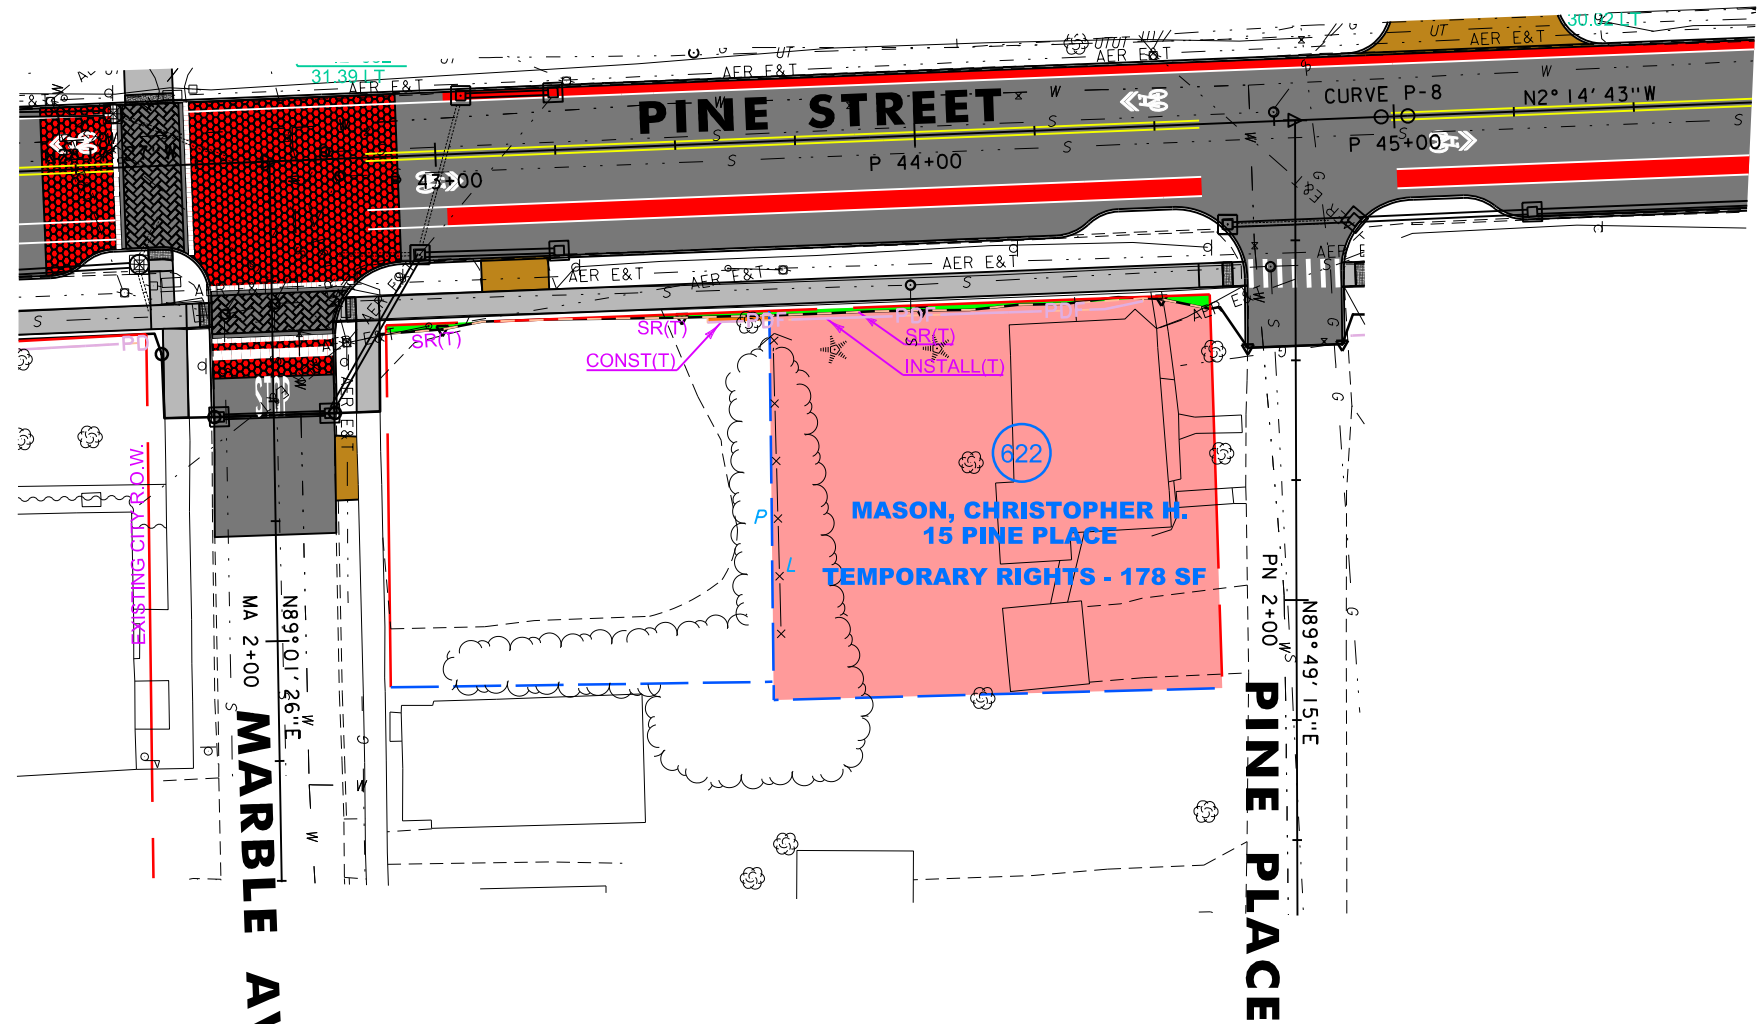

LEGEND

PAVED ROAD	—	PARCEL NUMBER	○
DRIVES	—	TEMPORARY INSTALL EASEMENT	- - -
SIDEWALK / SHARED USE PATH	—	PERMANENT INSTALL EASEMENT	- - -
DRAINAGE / CHANNEL EASEMENT	—	PROPERTY LINE	- - -
TEMPORARY CONSTRUCTION EASEMENT	—	EXISTING ROW	- - -
DRIVE EASEMENT	—	DELINEATED WETLAND	—
UTILITY EASEMENT	—	SILT FENCE	—
SLOPE RIGHTS	—	PROJECT DEMARCATION FENCE	—
INSTALL AND MAINTAIN	—	SILT FENCE, WOVEN WIRE	—
PARCELS TO BE INCLUDED	—	BARRIER FENCE	—



PARCEL 622

**MASON, CHRISTOPHER H.
15 PINE PLACE**

